


Appendix 1- Site Alteration Grading Plan

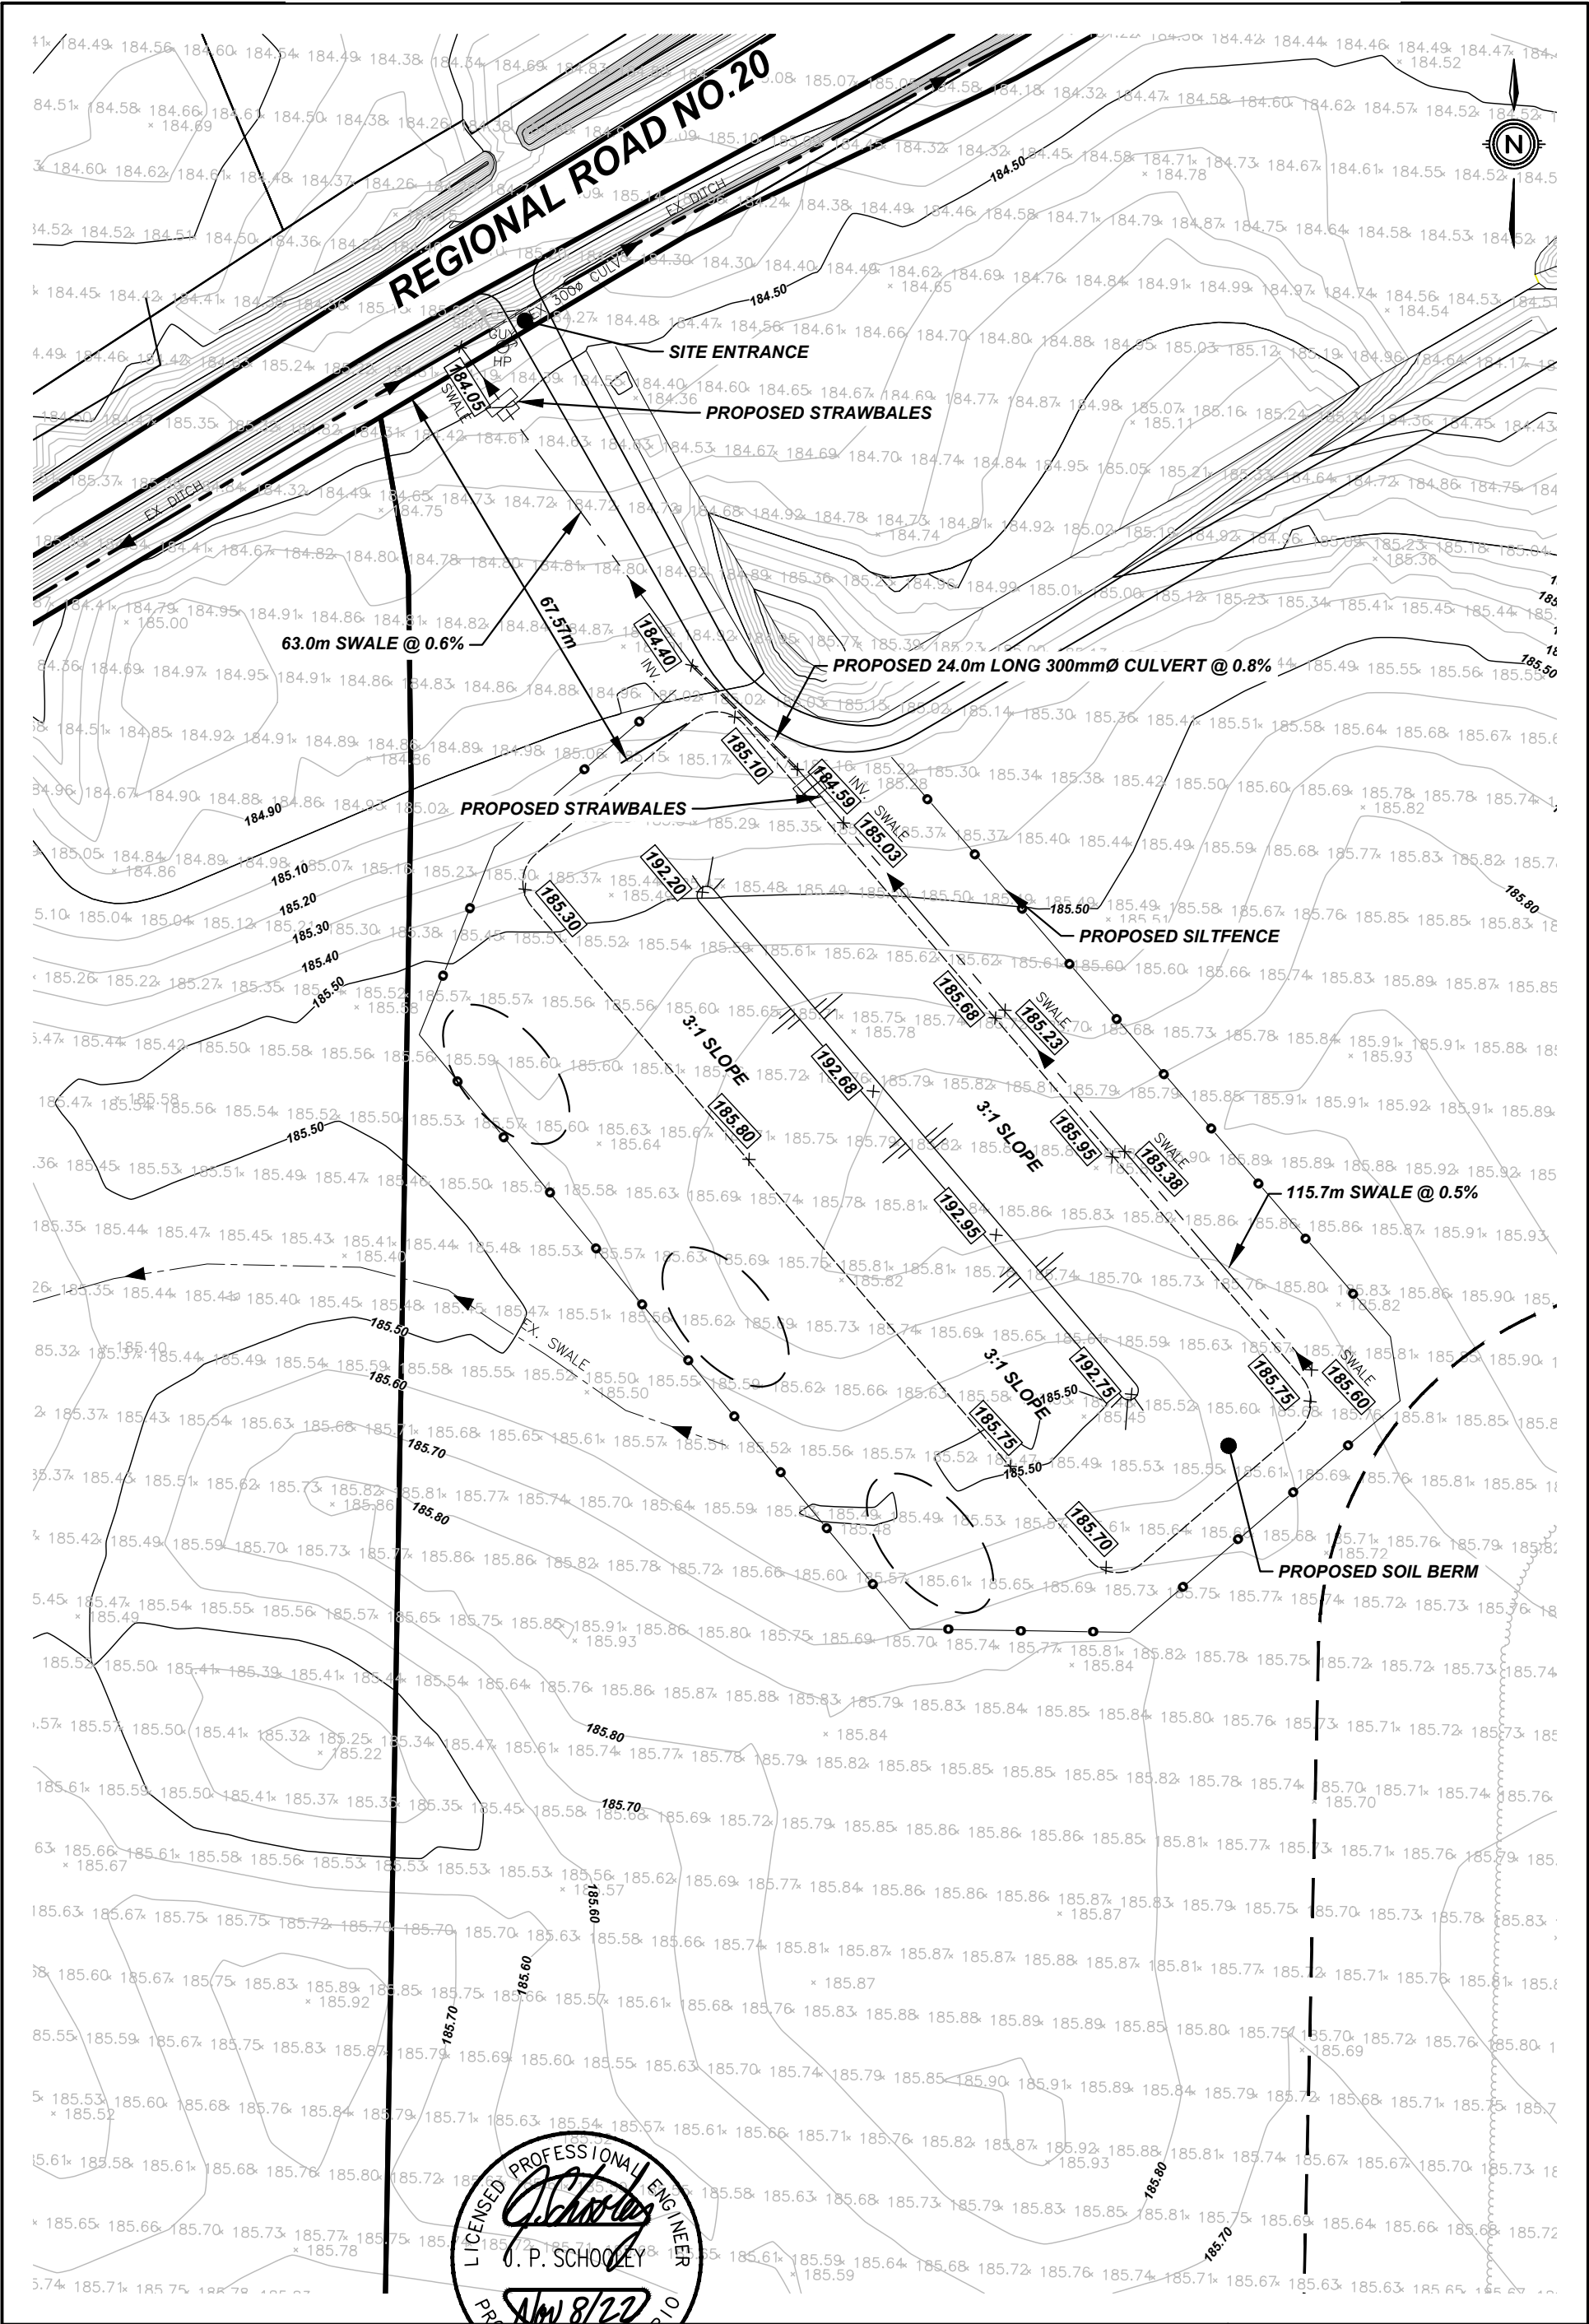

**UPPER CANADA
CONSULTANTS**
ENGINEERS / PLANNERS

**SITE ALTERATION
GRADING PLAN**
2093+2161 HIGHWAY 20, THOROLD


DATE 2022-11-08

SCALE 1:1000 m

REF No. .

DWG No. **22228-SAGP2**



Appendix 1- Site Alteration Grading Plan Continued

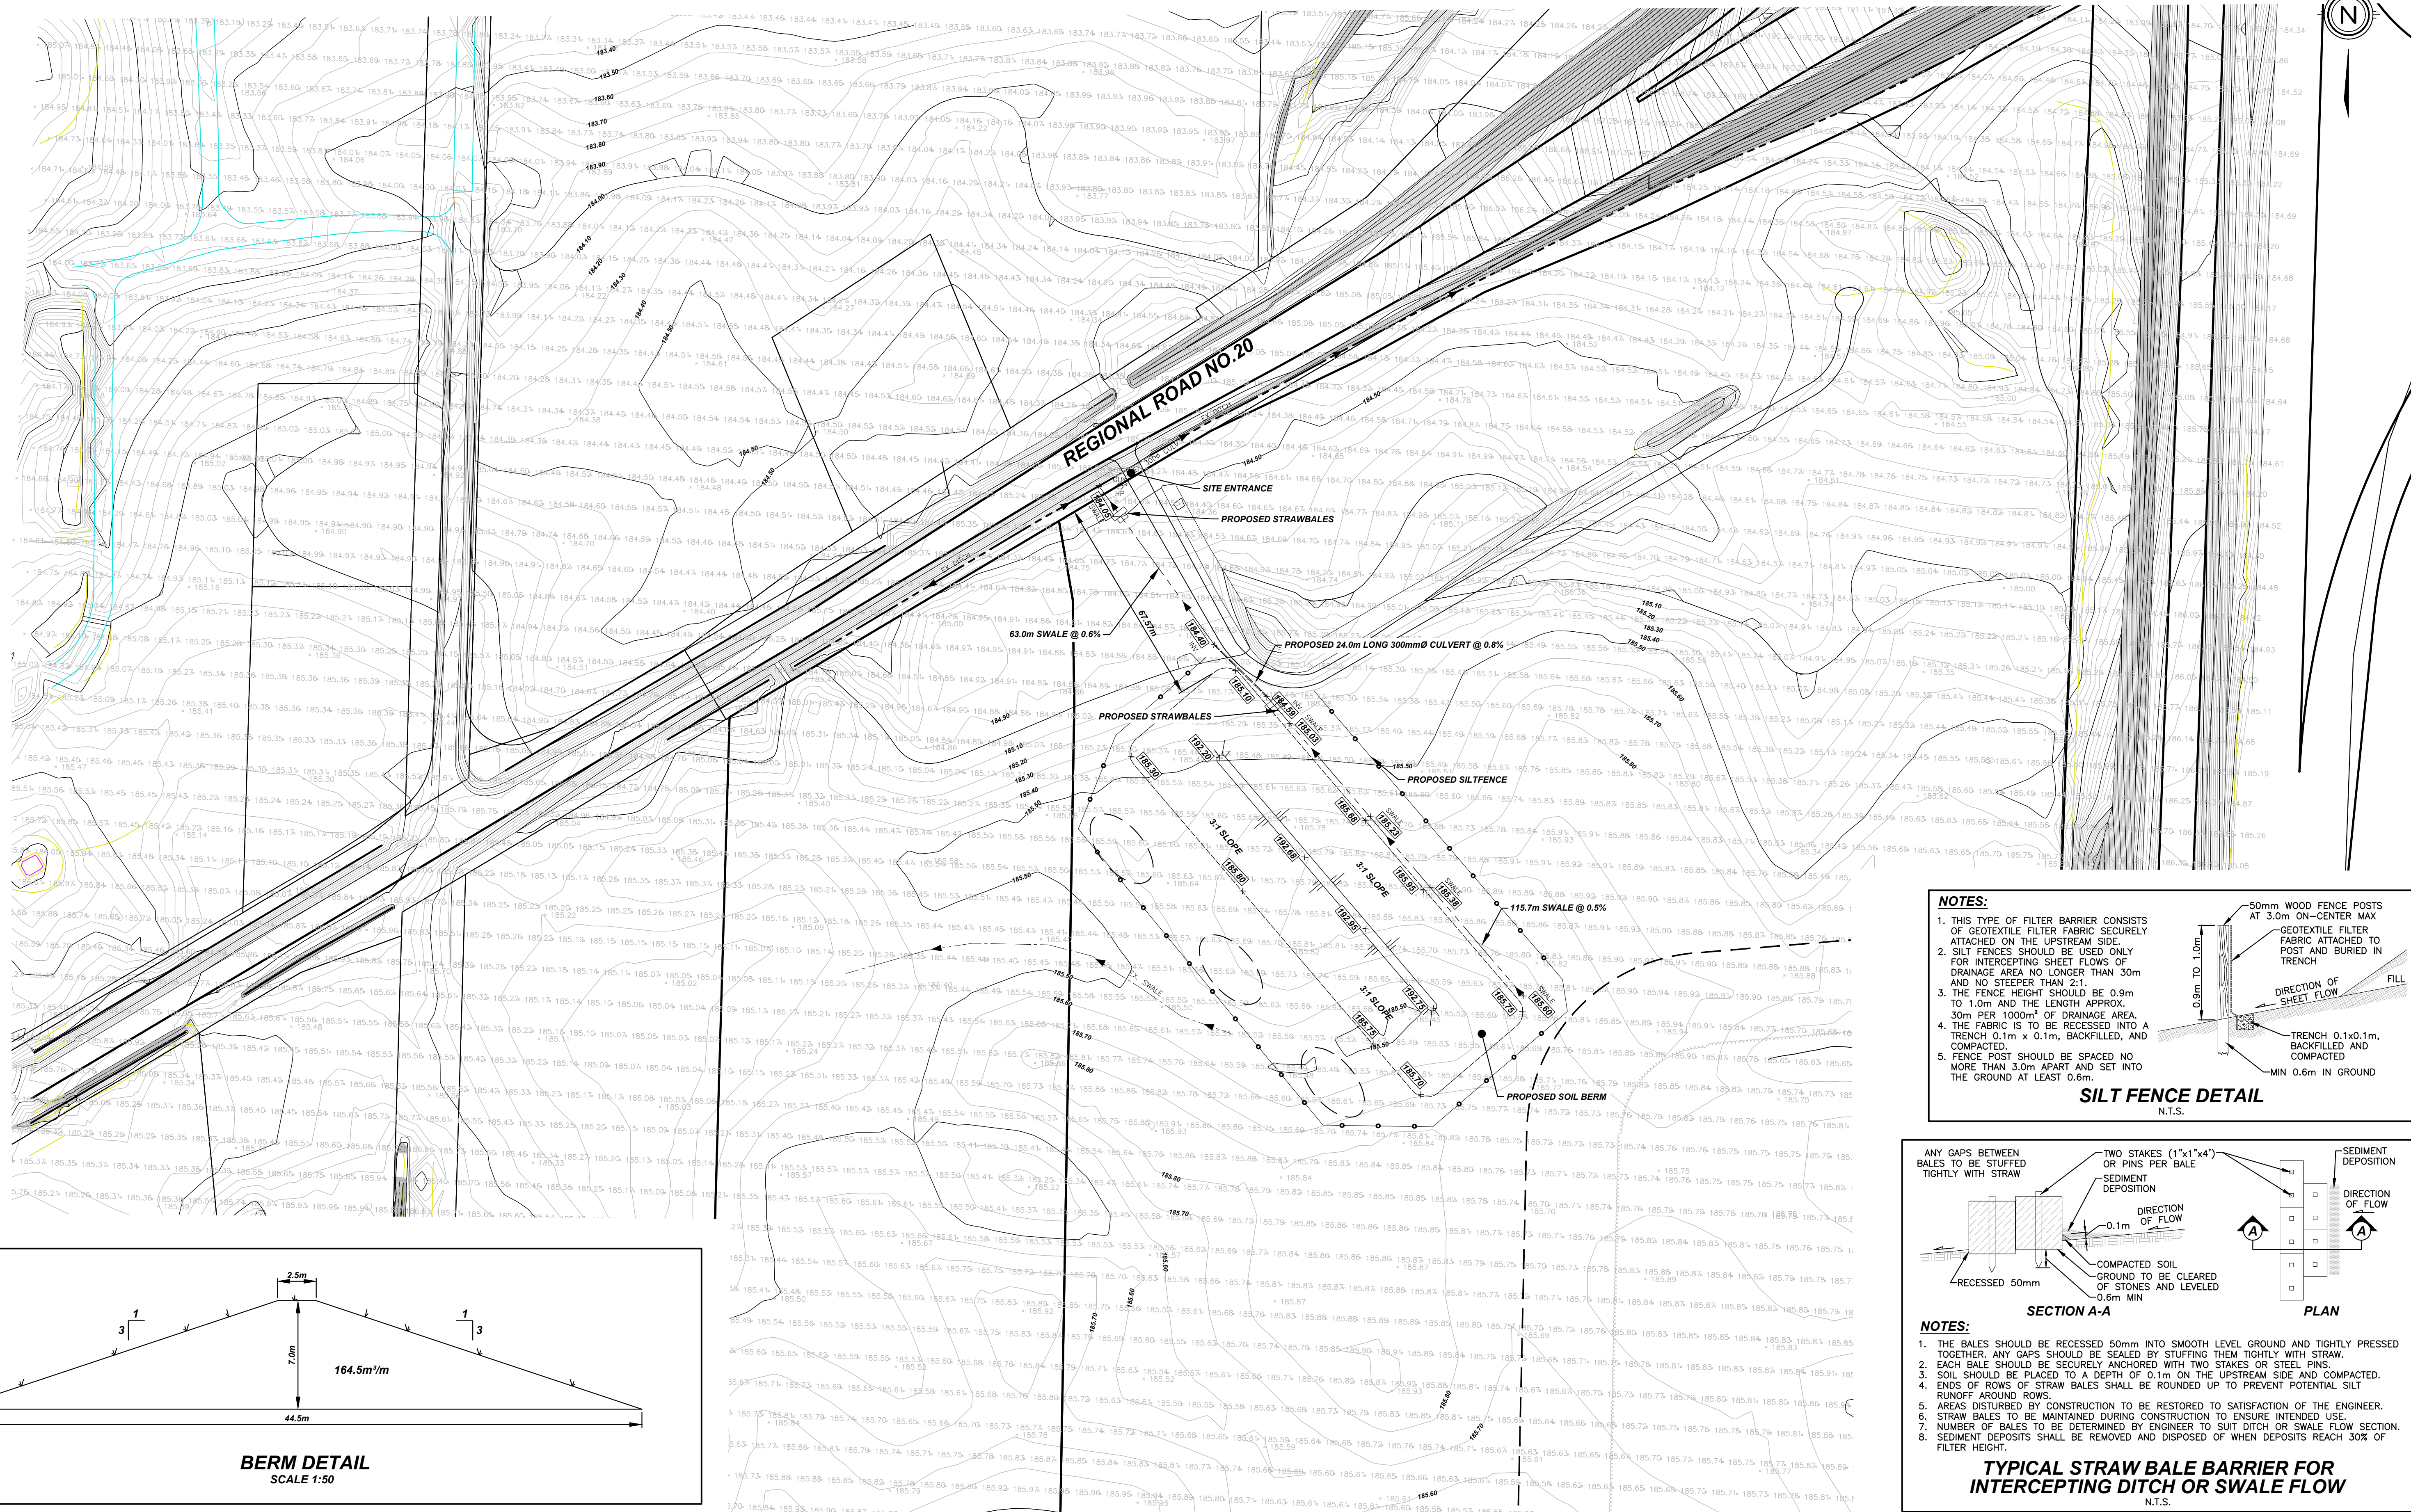

#	REVISION	DATE	INIT

NOTES:	
1. THE POSITION OF POLE LINES, CONDUITS, WATERMAINS, SEWER, AND OTHER UNDERGROUND AND OVERGROUND UTILITIES AND STRUCTURES IS NOT NECESSARILY SHOWN ON THE CONTRACT DRAWINGS AND, WHERE SHOWN, THE ACCURACY OF THE POSITION OF SUCH UTILITIES AND STRUCTURES IS NOT GUARANTEED. BEFORE STARTING WORK, THE CONTRACTOR SHALL INFORM HIMSELF OF THE EXACT LOCATION OF ALL SUCH UTILITIES AND STRUCTURES AND SHALL ASSUME ALL LIABILITY FOR DAMAGE TO THEM.	
2. PROPERTY LINES WERE PLOTTED USING REGISTERED PLANS AND BARS LOCATED IN THE FIELD. TO VERIFY THE ACCURACY OF THESE PROPERTY LINES, A LEGAL SURVEY SHOULD BE PERFORMED PRIOR TO CONSTRUCTION.	
3. ALL CONSTRUCTION MUST COMPLY WITH THE NIAGARA PENINSULA STANDARD CONTRACT DOCUMENT.	

DRAFTING	M.C.
DESIGN	J.S.
CHECKED BY	J.S.
APPROVED BY	---

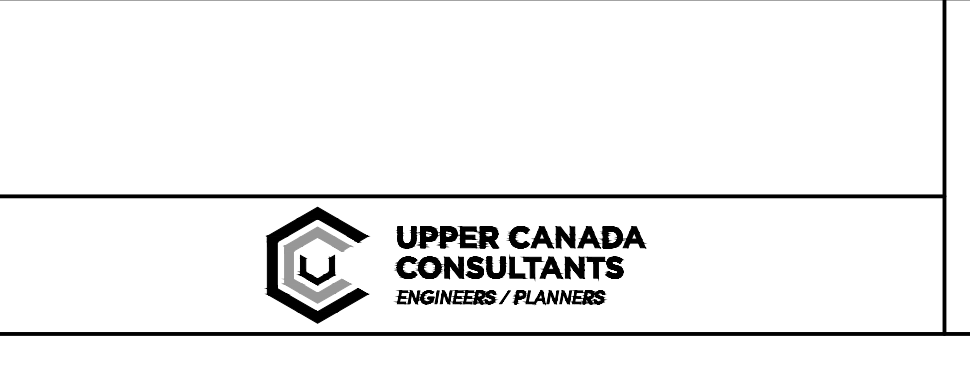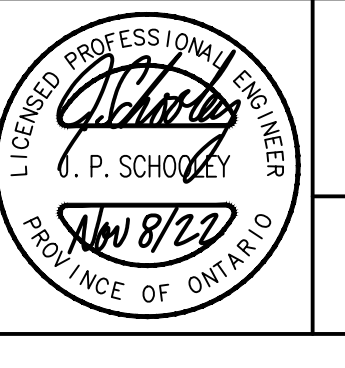

CONSULTANT FILE No. 22228	
DATE 2022-11-08	
PRINTED 2022-11-08	
SCALE 1:1000 m	
REF No.	
DWG No. 22228-SAGP1	REV 0