

3	21/07/13	ISSUED FOR 100% DESIGN REVIEW	LC	
2	21/02/09	ISSUED FOR 50% DESIGN REVIEW	LC	
1	2012/08	ISSUED FOR CLIENT REVIEW	LC	
No.	Date	Description	By	

STAMP8:

DESIGNED BY

APPROVED BY


CONSULTANT(S):

ARCHITECT:



C2 Architecture Inc.
415 Baseline Road West
Bowmanville, ON L1C 5M2
📞 905.697.4464

CLIENT:

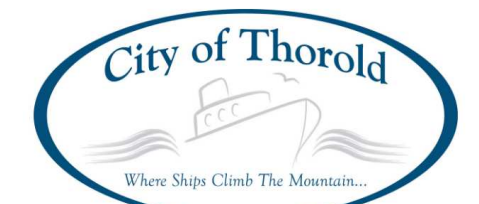

1543 BEAVERDAMS ROAD, THOROLD, ON

PROJECT NAME:

OPERATIONS CENTER UPGRADES

SHEET TITLE:

PERSPECTIVE VIEWS


DISCIPLINE:

ARCHITECTURE


DRAWER:	TR	SCALE:	AS NOTED
DESIGNER:	DD	DATE:	21/07/13
APPROVER:	LC	CHECKER:	LC
PROJECT No:	T001137B	DRAWING No:	A901
SHEET No:	32 of 32		




SECTION - OVERALL BUILDING

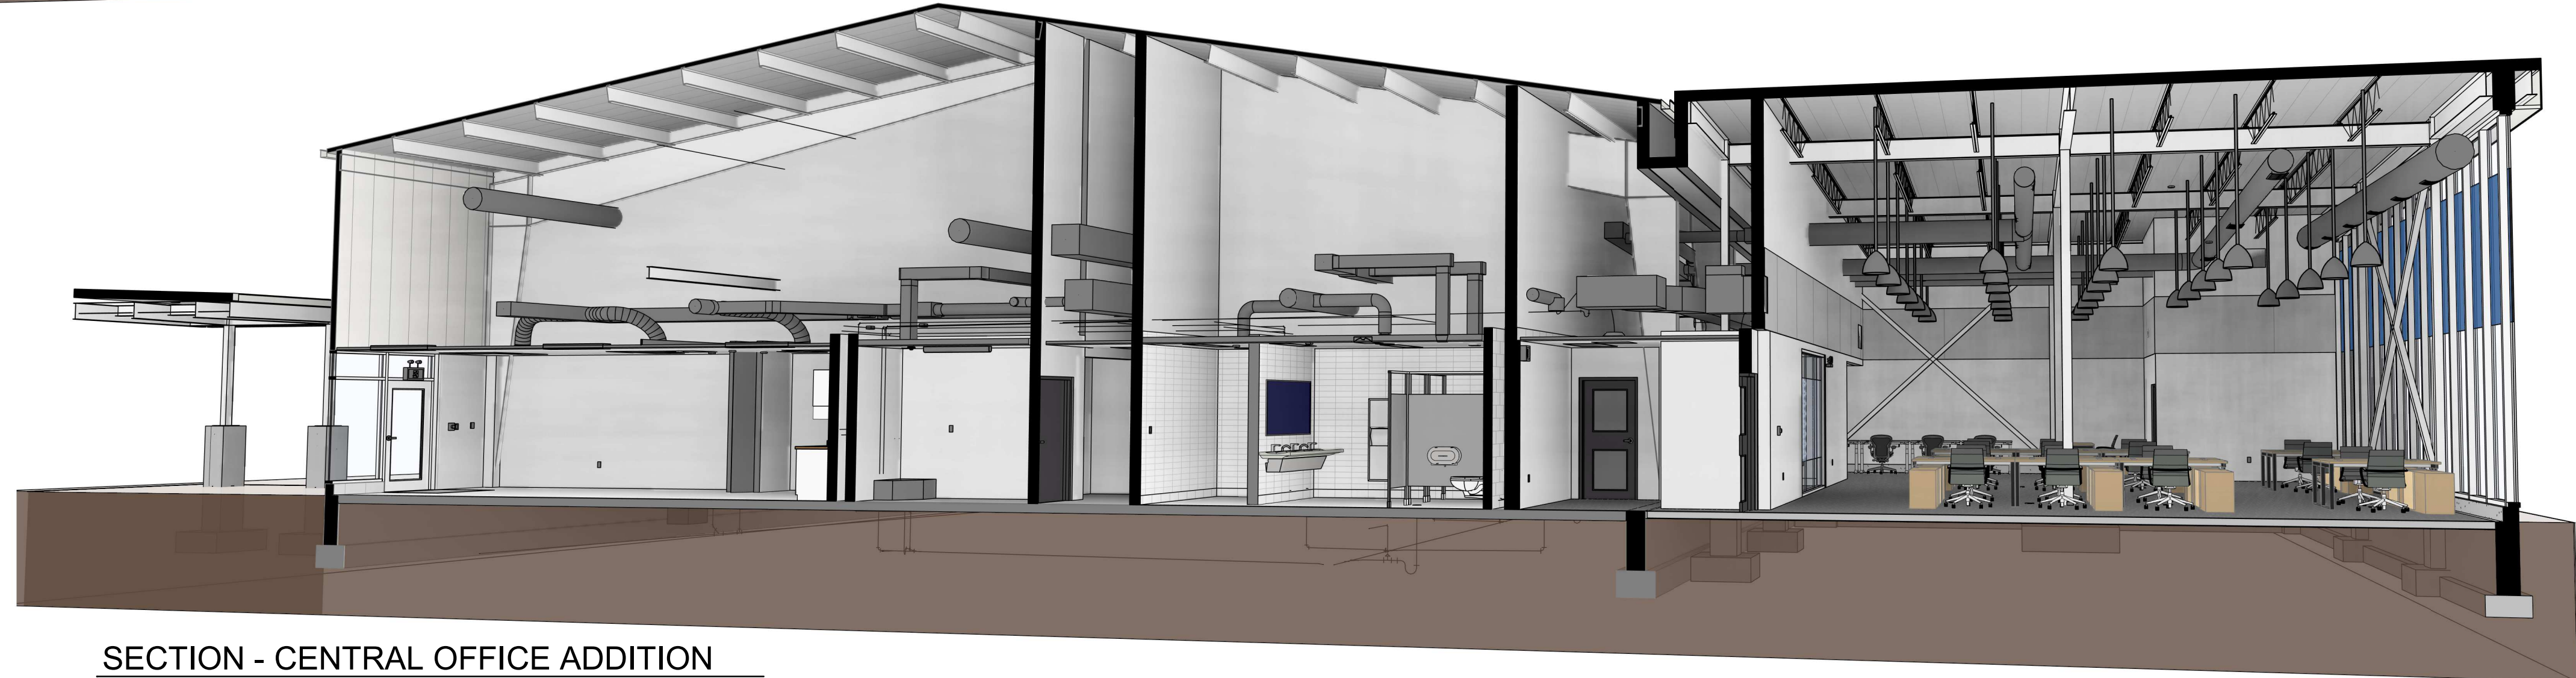


SECTION - CENTRAL OFFICE ADDITION

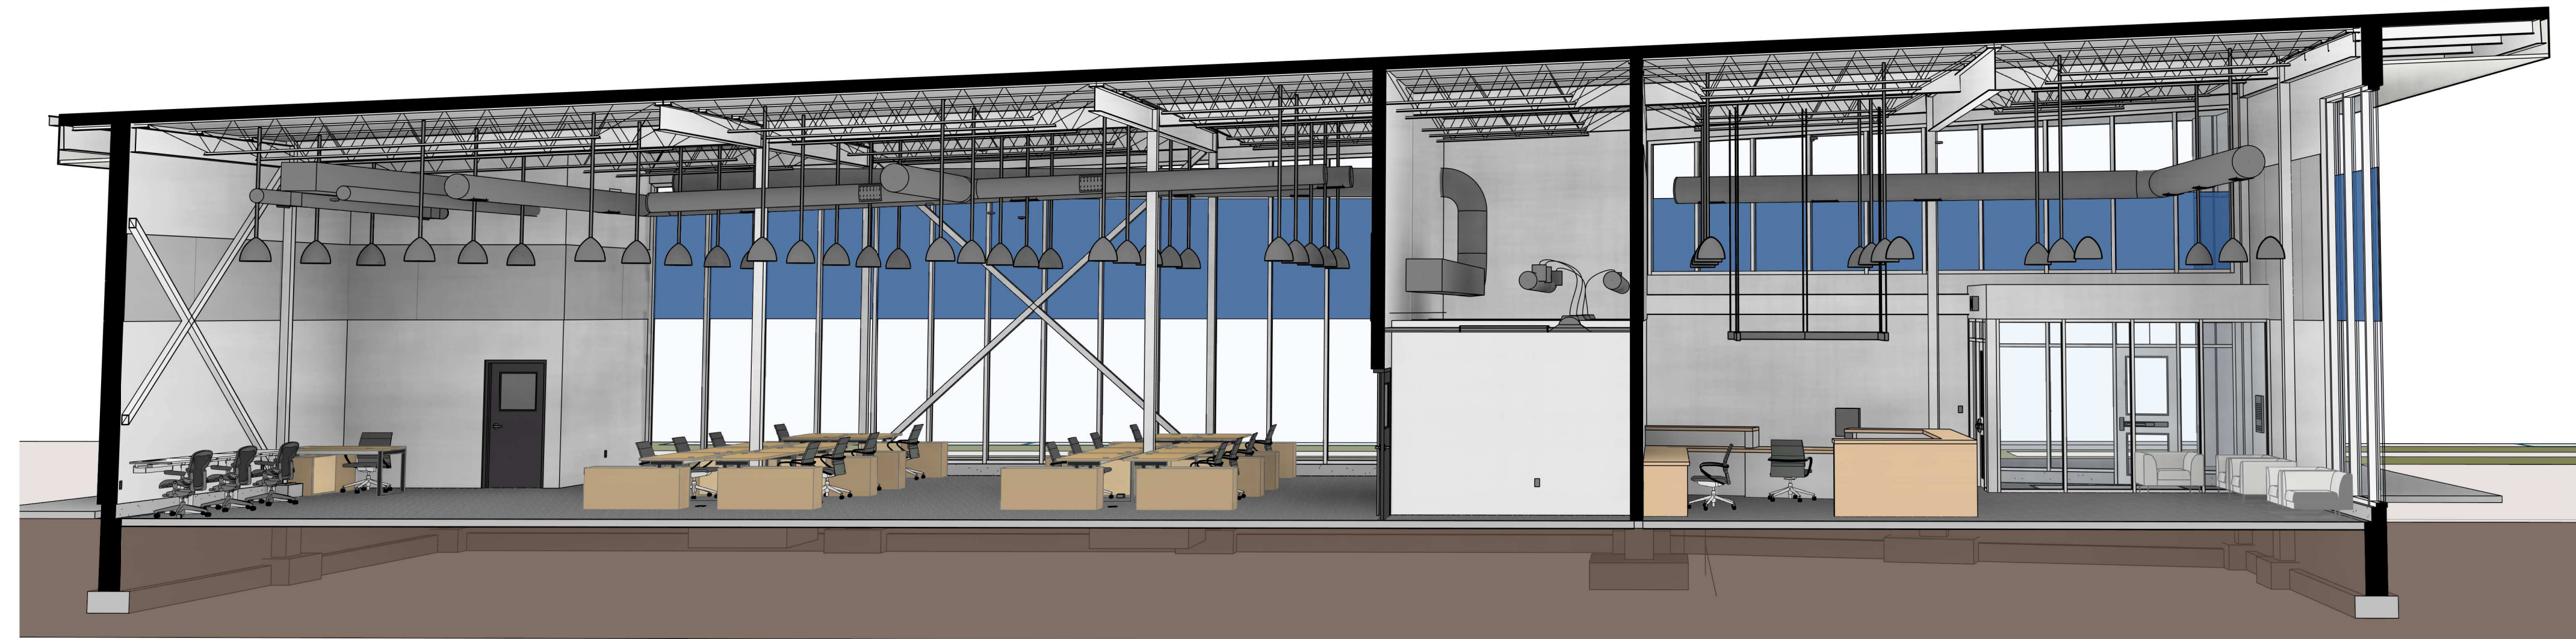

SECTION - INTERIOR OFFICE ADDITION

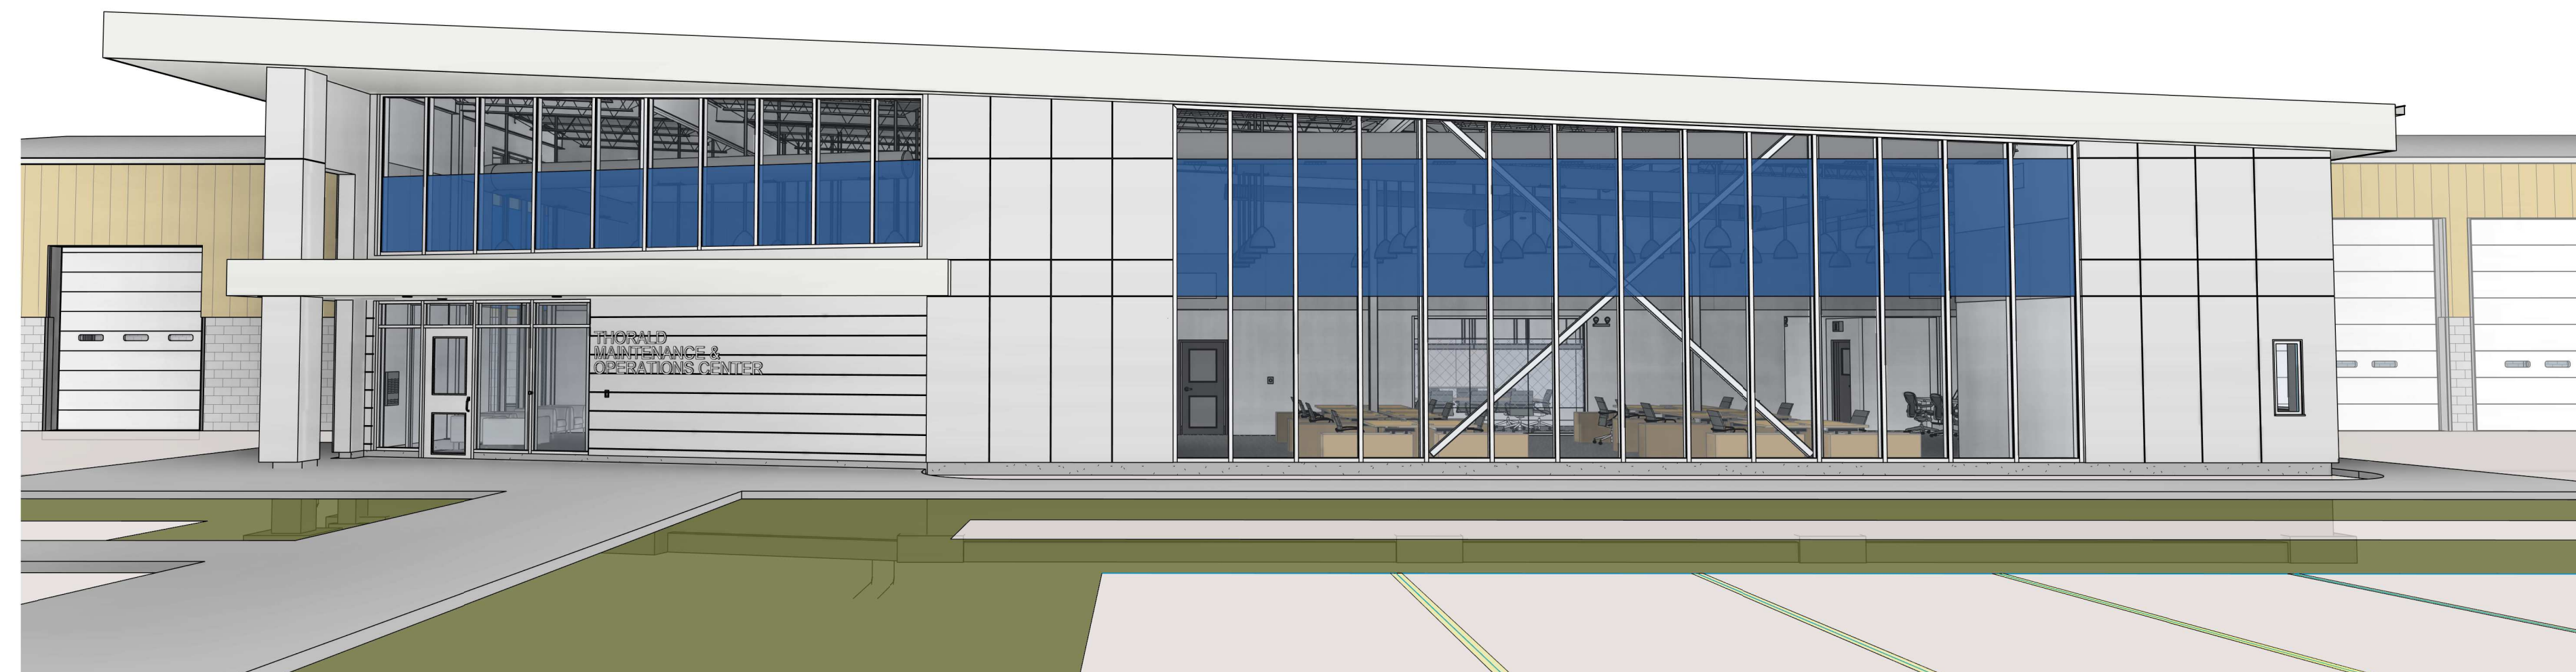

PERSPECTIVE - MAIN ENTRANCE

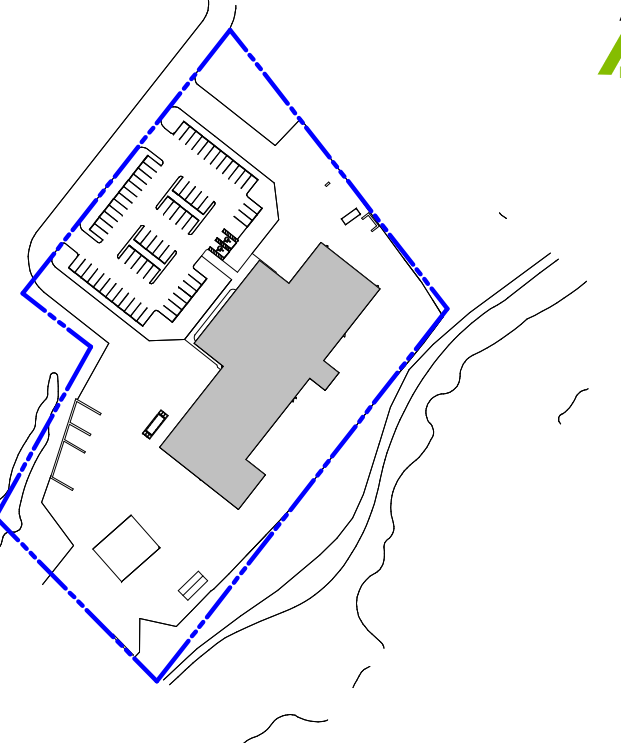

DISCLAIMER:

This drawing has been prepared for the use of CIMA+’s client and may not be used, reproduced or relied upon by third parties, except as agreed by CIMA+ and its client, as required by law or for use by governmental reviewing agencies. CIMA+ accepts no responsibility, and denies any liability whatsoever, to any party that modifies this drawing without CIMA+’s express written consent. Do not scale this document. All measurements must be obtained from the stated dimensions.

4	21/07/13	ISSUED FOR 100% DESIGN REVIEW	LC
3	21/04/23	ISSUED FOR 90% DESIGN REVIEW	LC
2	21/02/09	ISSUED FOR 50% DESIGN REVIEW	LC
1	20/12/08	ISSUED FOR CLIENT REVIEW	LC
No.	Date	Description	By

STAMPS:

DESIGNED BY

OWNED BY


CONSULTANT(S):

ARCHITECT:



C2 Architecture Inc.
415 Baseline Road West
Bowmanville, ON L1C 5M2
📞 905.697.4464

CLIENT:

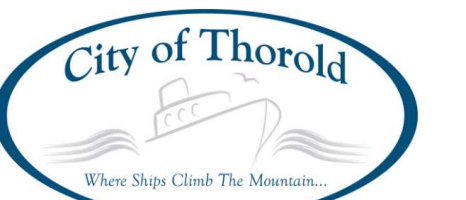

1543 BEAVERDAMS ROAD, THOROLD, ON

PROJECT NAME:

OPERATIONS CENTER UPGRADES

SHEET TITLE:

PERSPECTIVE VIEWS


DISCIPLINE:

ARCHITECTURE


CHAPTER:	TR	SCALE:	AS NOTED
DESIGNER:	DD	DATE:	21/07/13
APPROVER:	LC	CHECKER:	MB
PROJECT No:	T001137B	DRAWING No:	A900
SHEET No:	31 of 32		

TITLEBLOCK 24x36 VERT ENG



PRINT DATE: 7/10/2023, 5:46:16 PM
PATH: L:\B\B6\103 Thorold LOC Addition & Renovations - T001137B\A21 - Thorold MOC Addition - 100.rvt

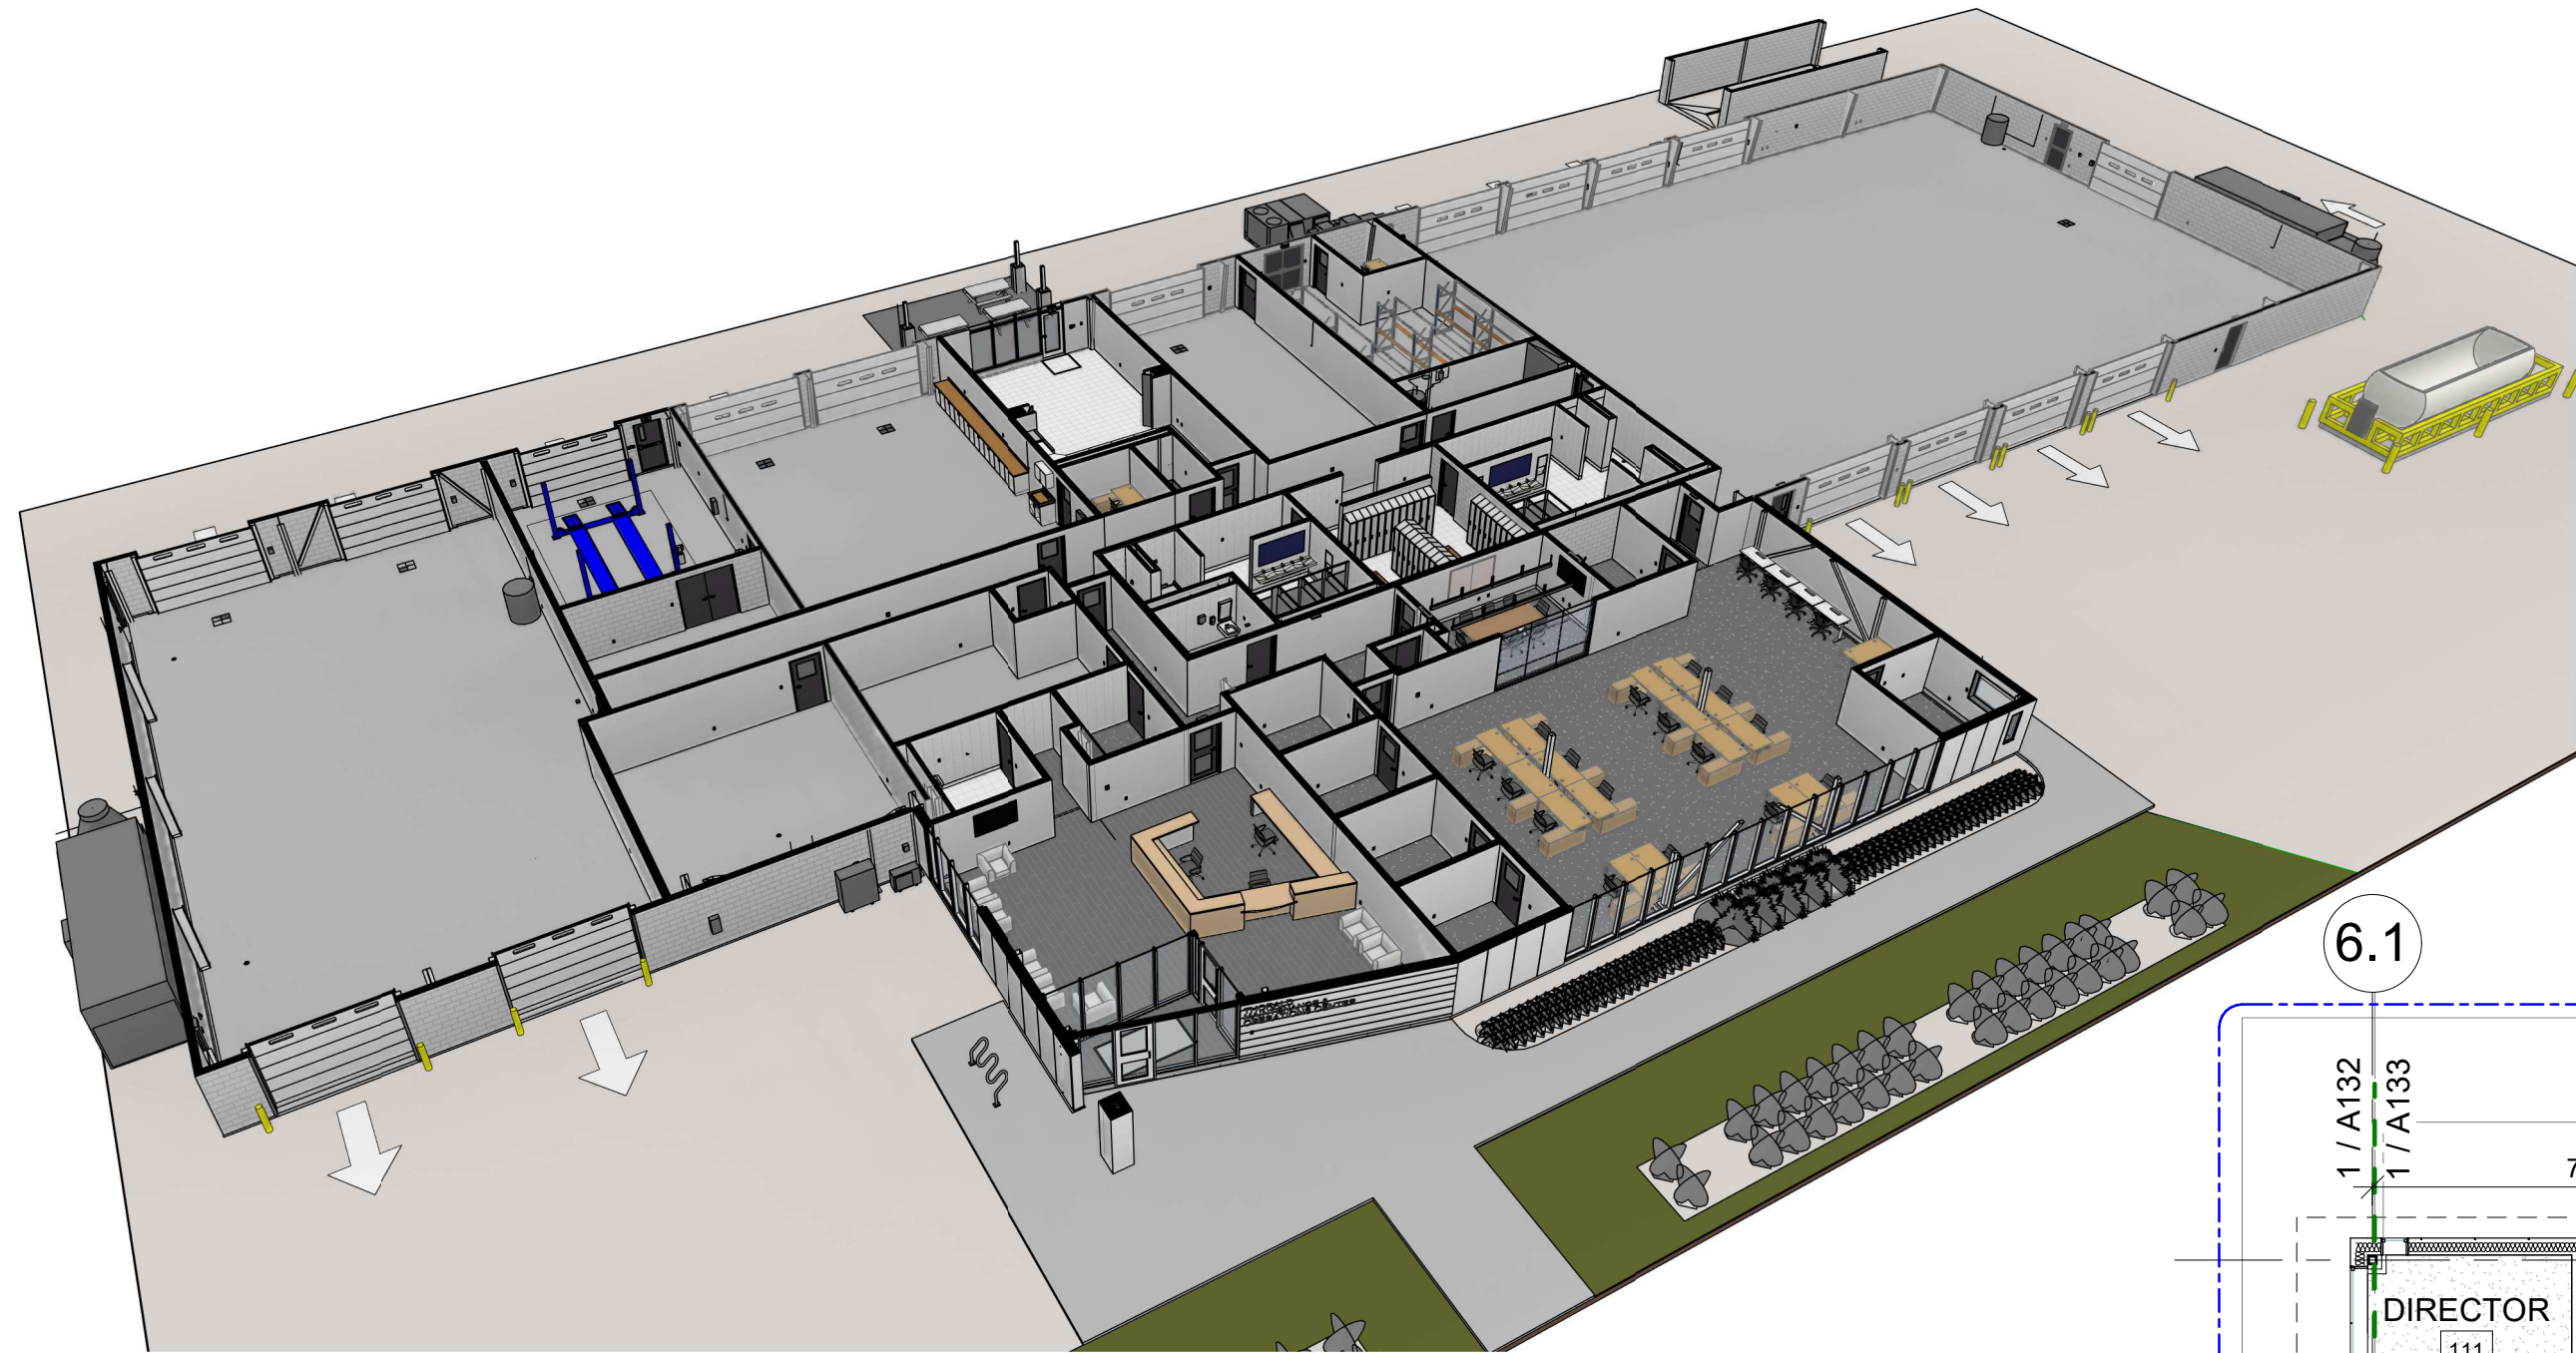

GROUND FLOOR CUTAWAY

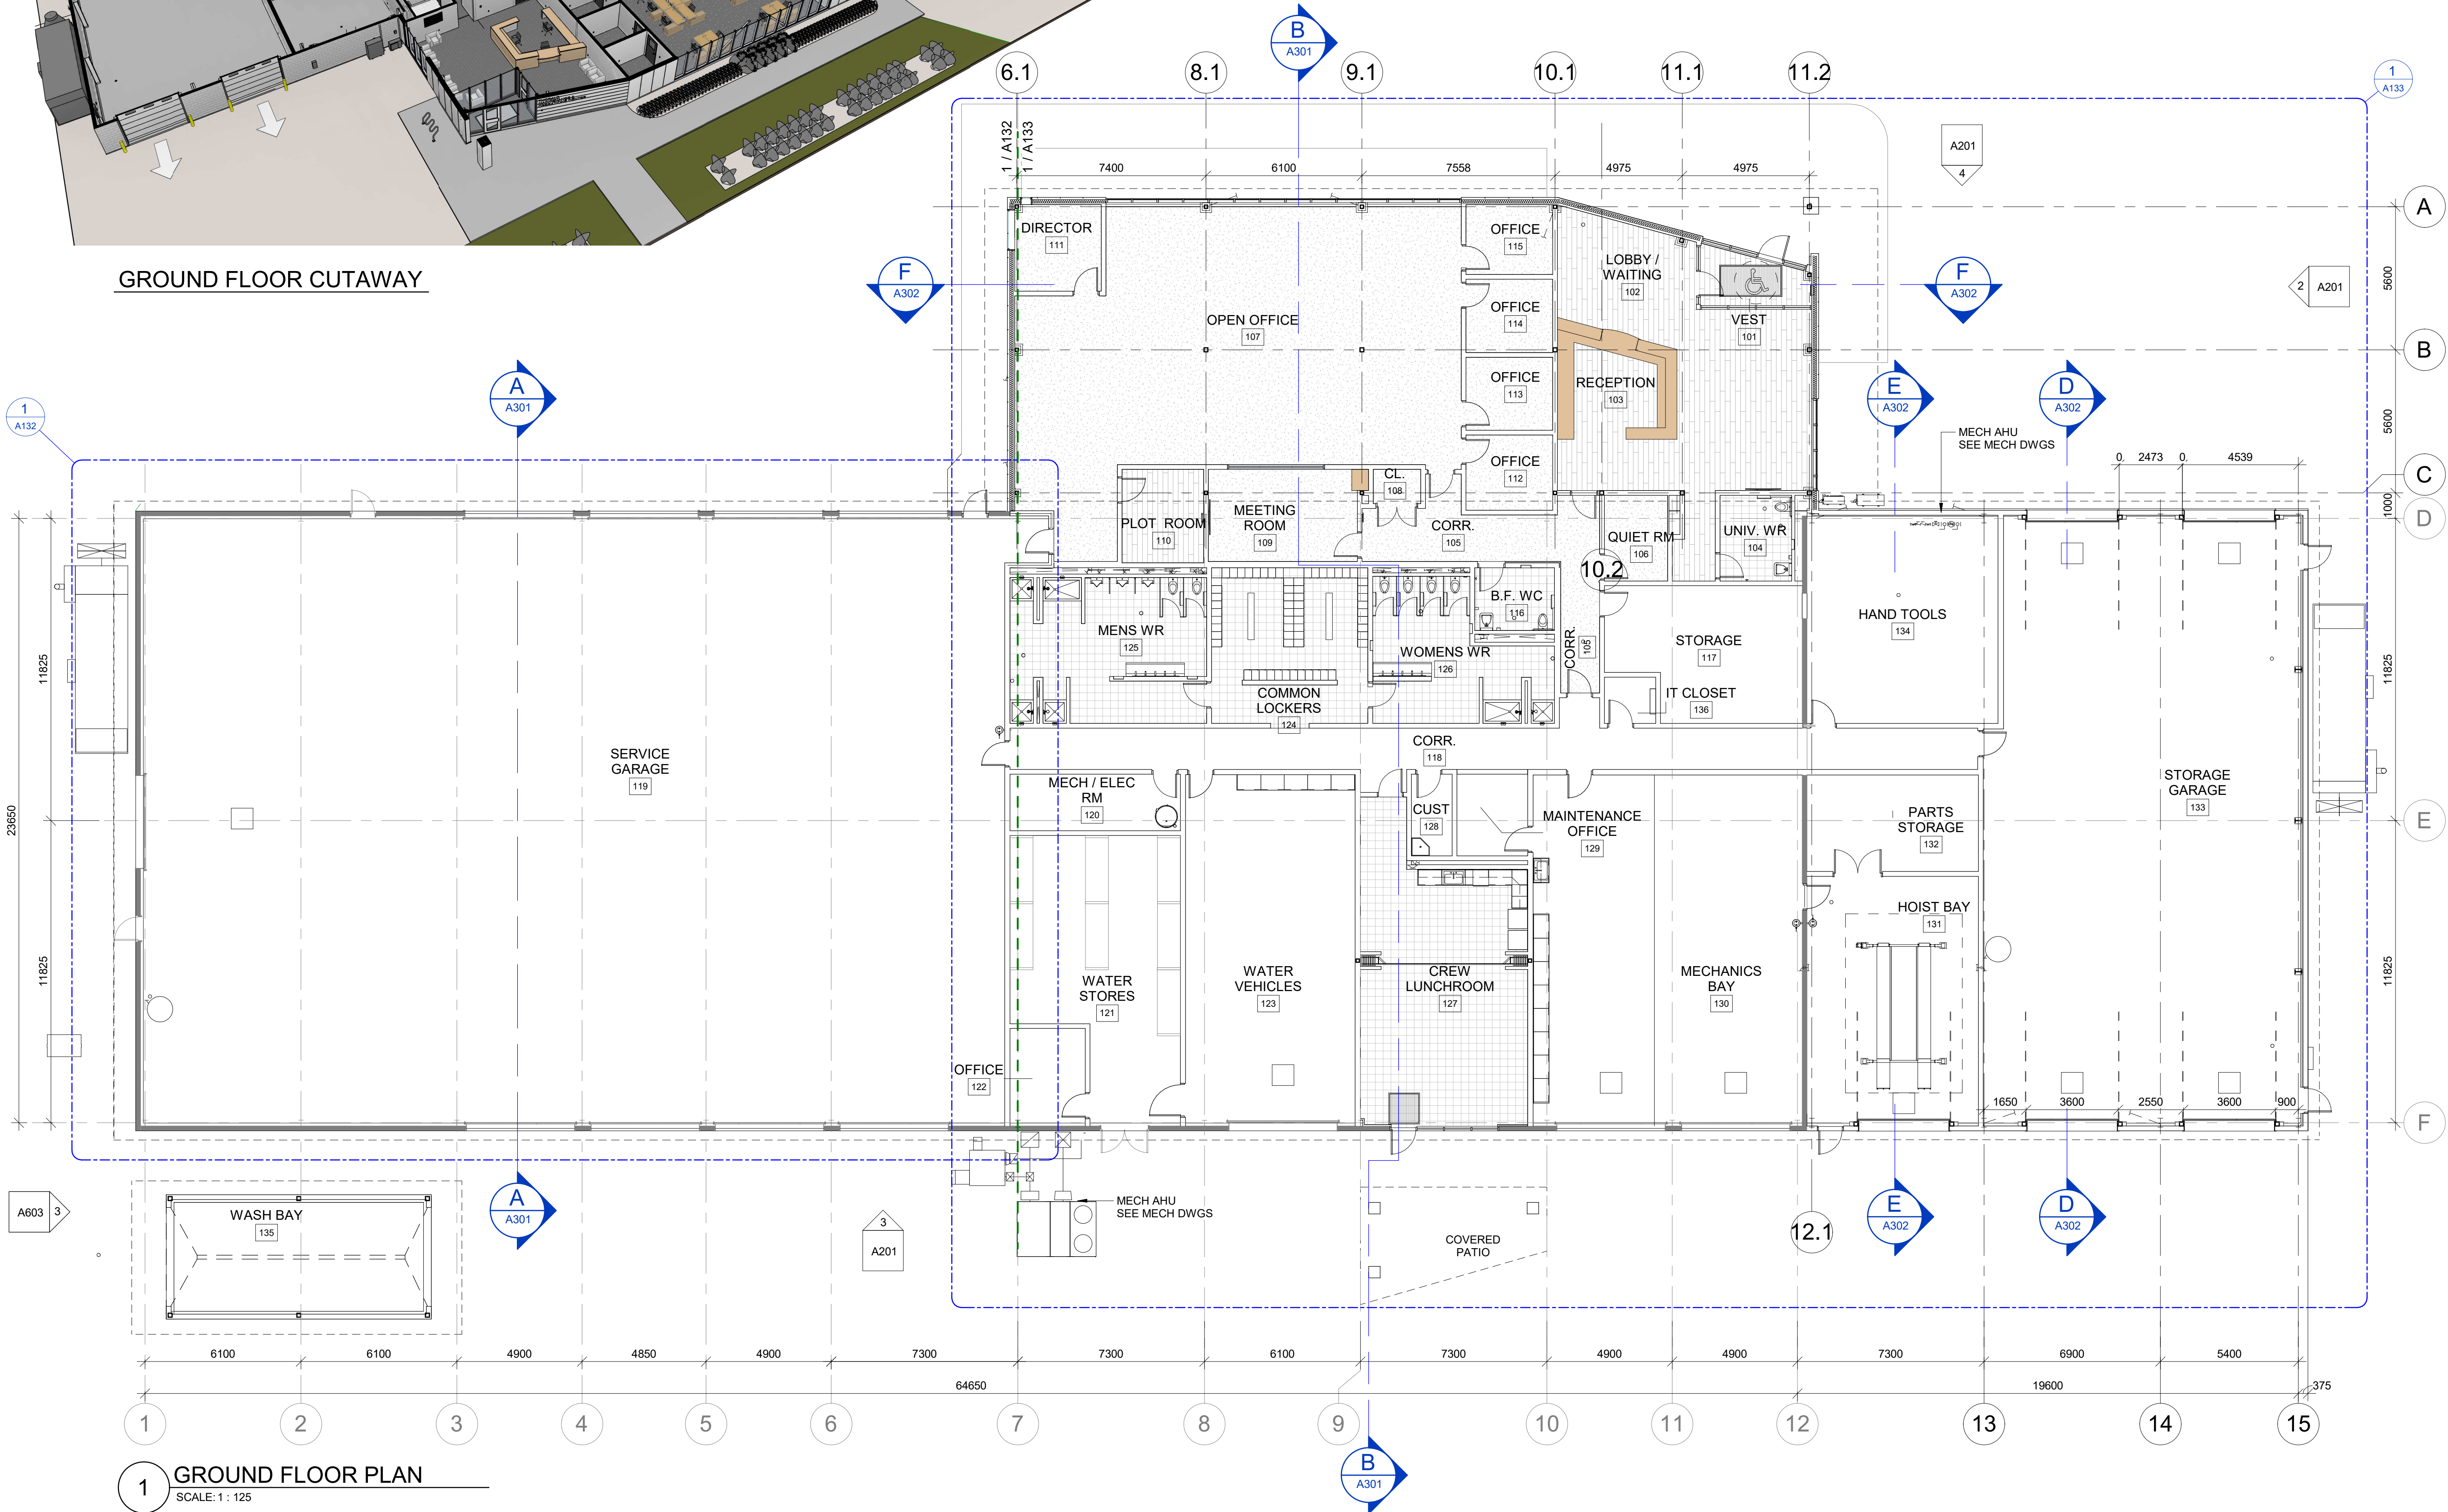

1 GROUND FLOOR PLAN
SCALE: 1 : 125

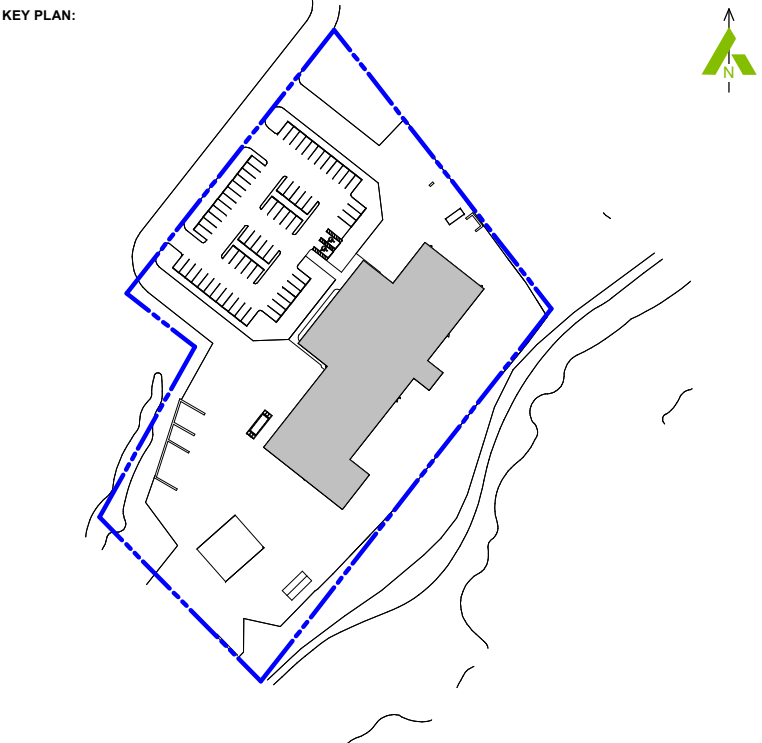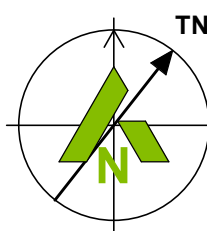

DISCLAIMER:
This drawing has been prepared for the use of CIMA+'s client and may not be used, reproduced or relied upon by third parties, except as agreed by CIMA+ and its client, as required by law or for use by governmental reviewing agencies. CIMA+ accepts no responsibility, and denies any liability whatsoever, to any party that modifies this drawing without CIMA+'s express written consent. Do not scale this document. All measurements must be obtained from the stated dimensions.

No.	Date	Description	By
3	21/07/13	ISSUED FOR 100% DESIGN REVIEW	LC
2	21/04/23	ISSUED FOR 90% DESIGN REVIEW	LC
1	21/02/09	ISSUED FOR 50% DESIGN REVIEW	LC

STAMPS:

DESIGNED BY	APPROVED BY

CONSULTANT(S):

ARCHITECT:

C² Architecture
C2 Architecture Inc.
415 Baseline Road West
Bowmanville, ON L1C 5M2
☎ 905.697.4464

CLIENT:

City of Thorold
Where Ships Climb The Mountain...

1543 BEAVERDAMS ROAD, THOROLD, ON

PROJECT NAME:

OPERATIONS CENTER UPGRADES

SHEET TITLE:

GROUND FLOOR PLAN

DISCIPLINE:


ARCHITECTURE

DRAWN BY:	TR	SCALE:	AS NOTED
DESIGNED BY:	DD	DATE:	21/07/13
APPROVED BY:	LC	CHECKER:	MB
PROJECT No.:	T001137B	DRAWING No.:	A131
SHEET No.:	8 of 32		


TITLEBLOCK 24x36 VERT ENG

PRINT DATE: 7/13/2021 5:23:27 PM
PATH: BM 360/IC13 Thorold MOC Addition & Renovations - T0001137B.L21 - Thorold MOC Addition - 100.rvt


LEGEND

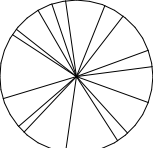


DECIDUOUS TREE




CONIFEROUS TREE




SHRUBS



ORNAMENTAL GRASS



PROPOSED FENCE




EXISTING FENCE

NOTES:


1. ALL DISTURBED AREAS WITHIN PARKING LOT TO BE RESTORED WITH 100mm DEPTH TOPSOIL AND SOD

2. ALL DISTURBED AREAS OUTSIDE OF PARKING LOT TO BE RESTORED WITH 100mm DEPTH TOPSOIL AND SEED

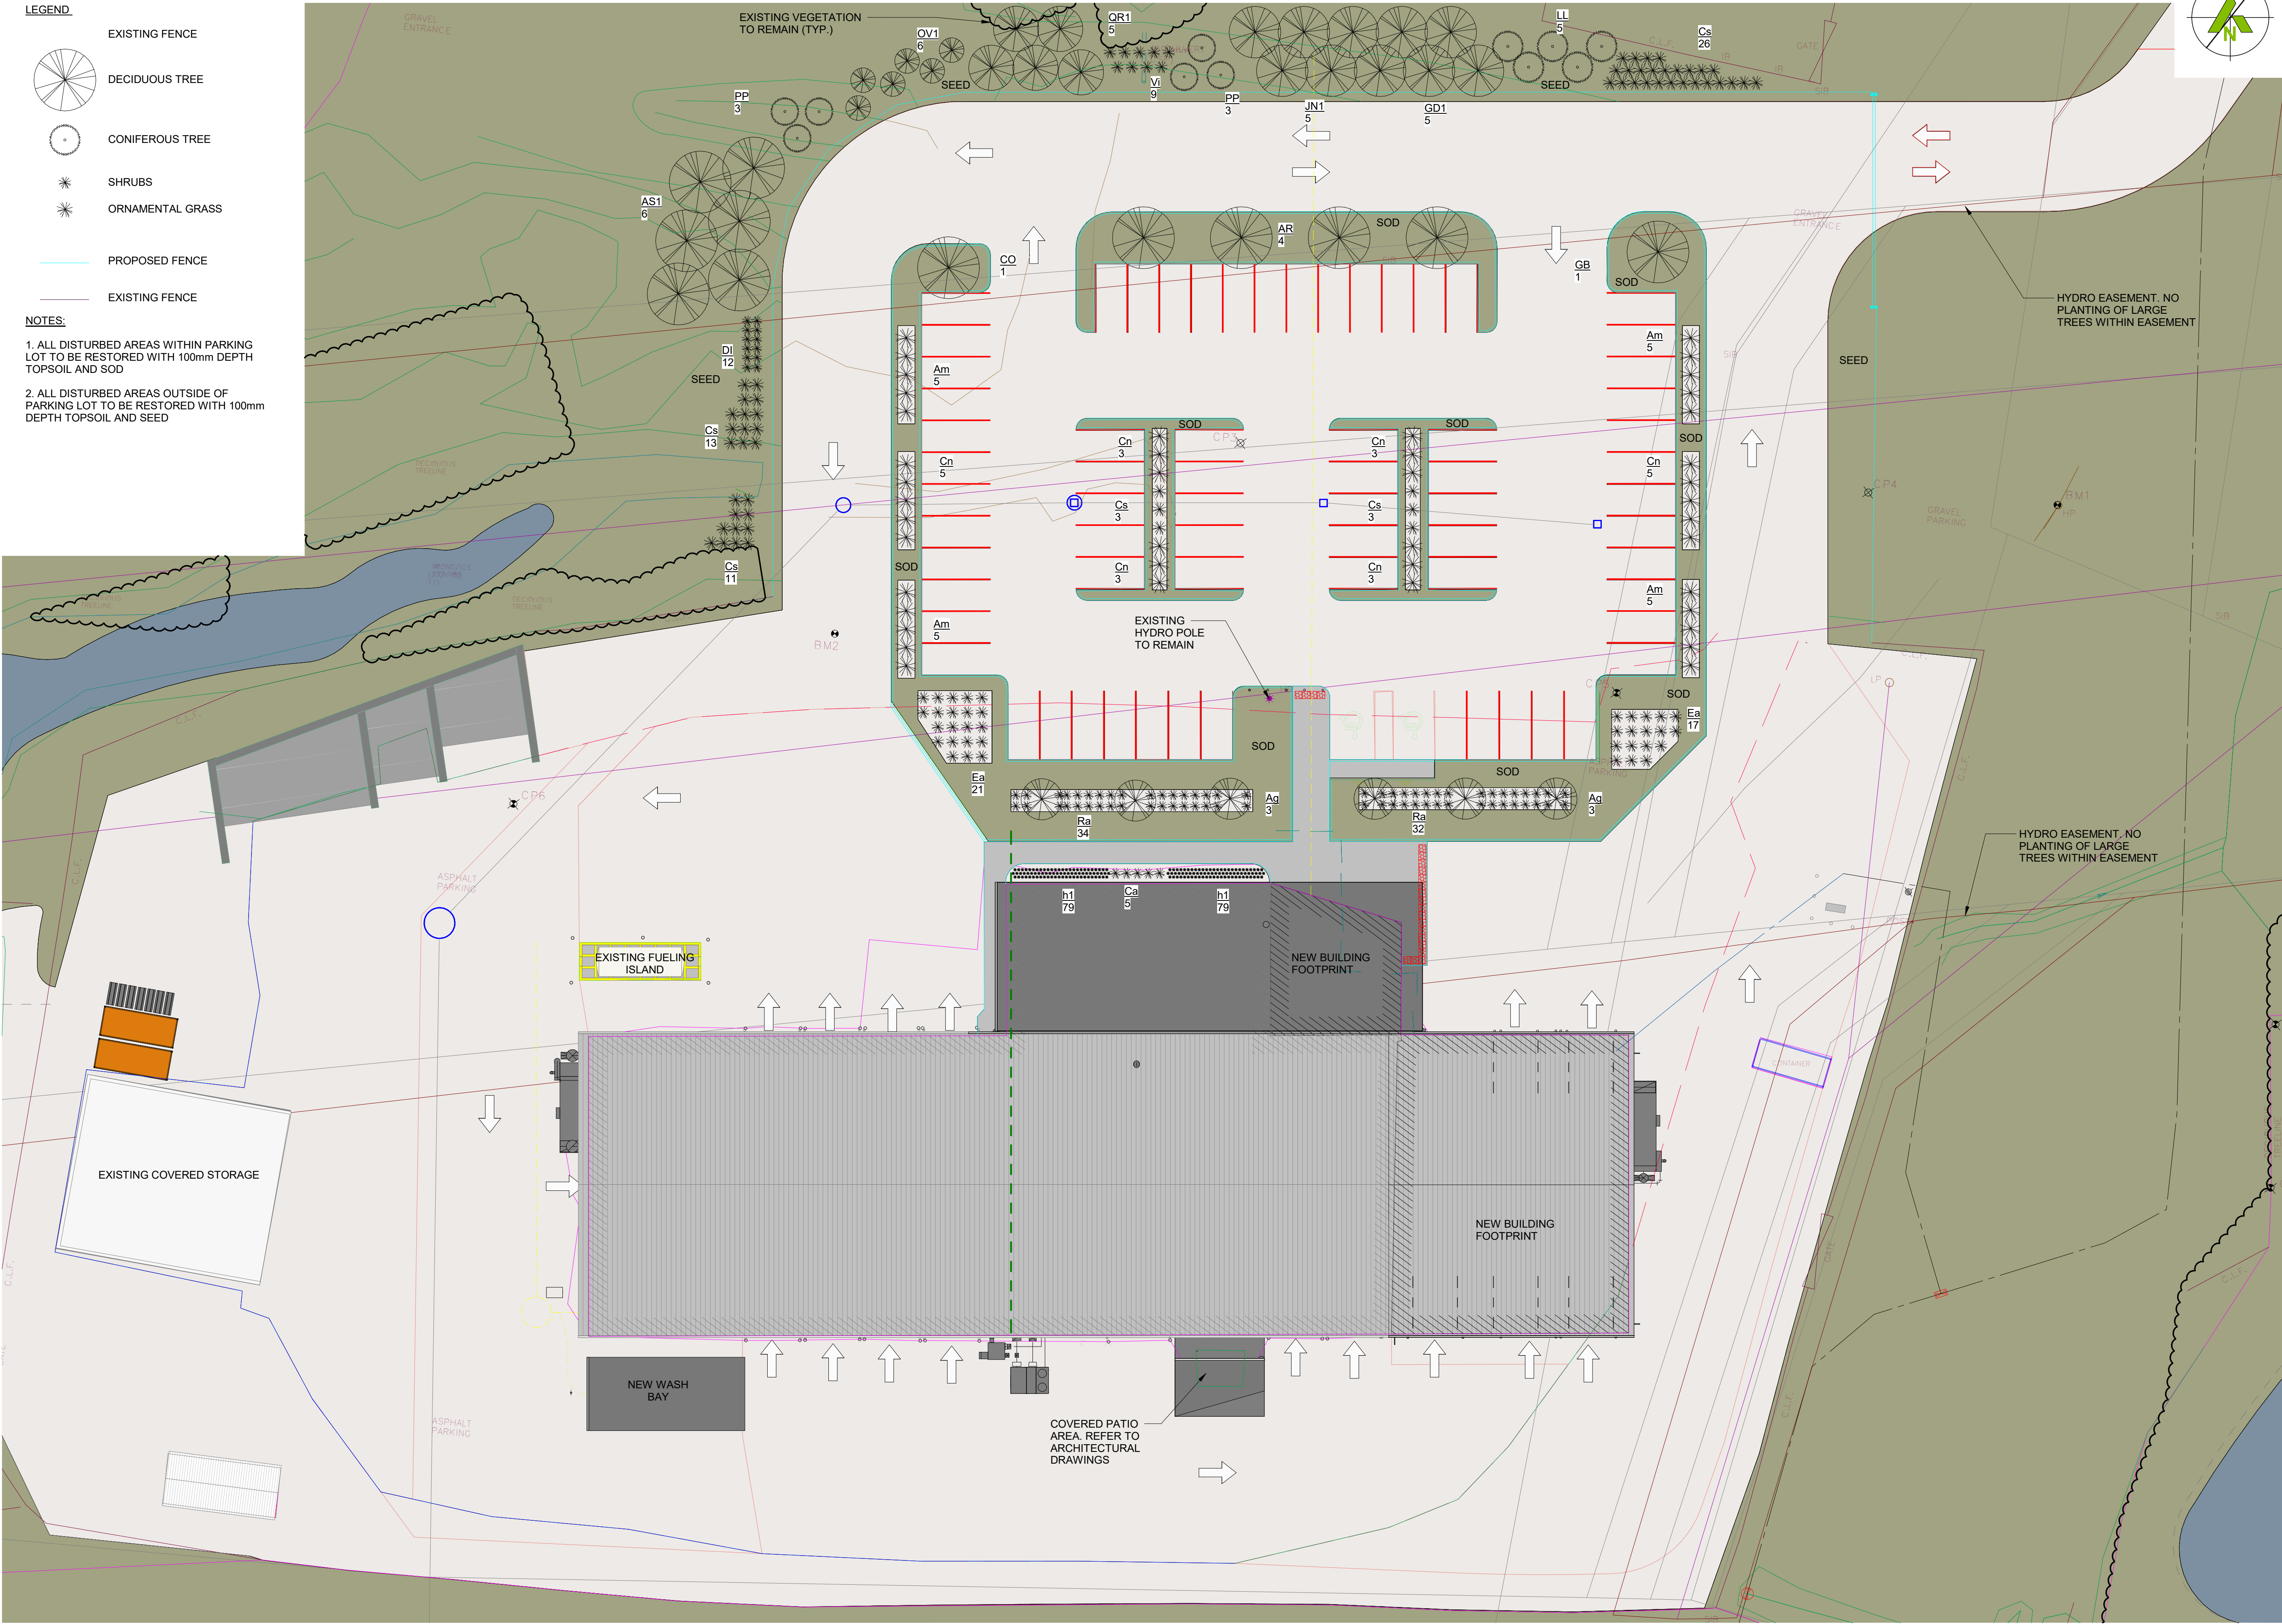

1 LANDSCAPE PLAN
SCALE: 1 : 250

KEY PLAN:

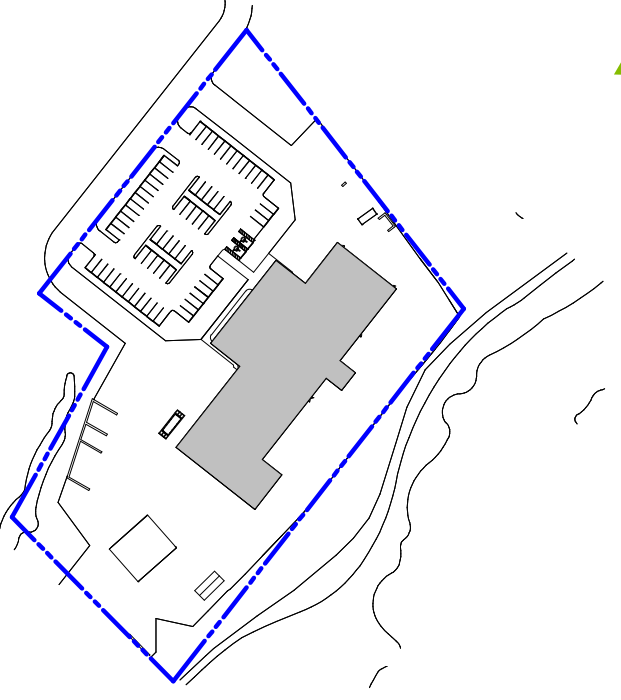

DISCLAIMER:

This drawing has been prepared for the use of CIMA+'s client and may not be used, reproduced or relied upon by third parties, except as agreed by CIMA+ and its client, as required by law or for use by governmental reviewing agencies. CIMA+ accepts no responsibility, and denies any liability whatsoever, to any party that modifies this drawing without CIMA+'s express written consent. Do not scale this document. All measurements must be obtained from the stated dimensions.

No.	Date	Description	By
3	21/07/13	ISSUED FOR 100% DESIGN REVIEW	LC
2	21/04/23	ISSUED FOR 90% DESIGN REVIEW	LC
1	21/02/09	ISSUED FOR 50% DESIGN REVIEW	LC

STAMPS:

DESIGNED BY

APPROVED BY

CONSULTANT(S):

ENGINEER:

CIMA+

900-101 Frederick Street
Kitchener, ON N2H 6R2
T 519.772.2299 F 519.772.2298
www.cima.ca

CLIENT:

City of Thorold

Where Ships Climb The Mountain...

1543 BEAVERDAMS ROAD, THOROLD, ON

PROJECT NAME:

OPERATIONS CENTER UPGRADES

SHEET TITLE:

LANDSCAPE PLAN

DISCIPLINE:

LANDSCAPING

DRAFTER:	SCALE:
BL	AS NOTED
DESIGNER:	DATE:
PB	21/07/13
APPROVER:	CHECKER:
LC	LC
PROJECT No:	DRAWING No:
T001137B	L001
SHEET No:	
1 of 2	