


Proposed New Building & Columbaria



PROPOSED STATISTICS	
Inside Crypts – Singles	184
Building Niches	1,378
Total	1,562
Exterior Columbarium Wall Niches (3)	795
TOTAL OVERALL	2,357

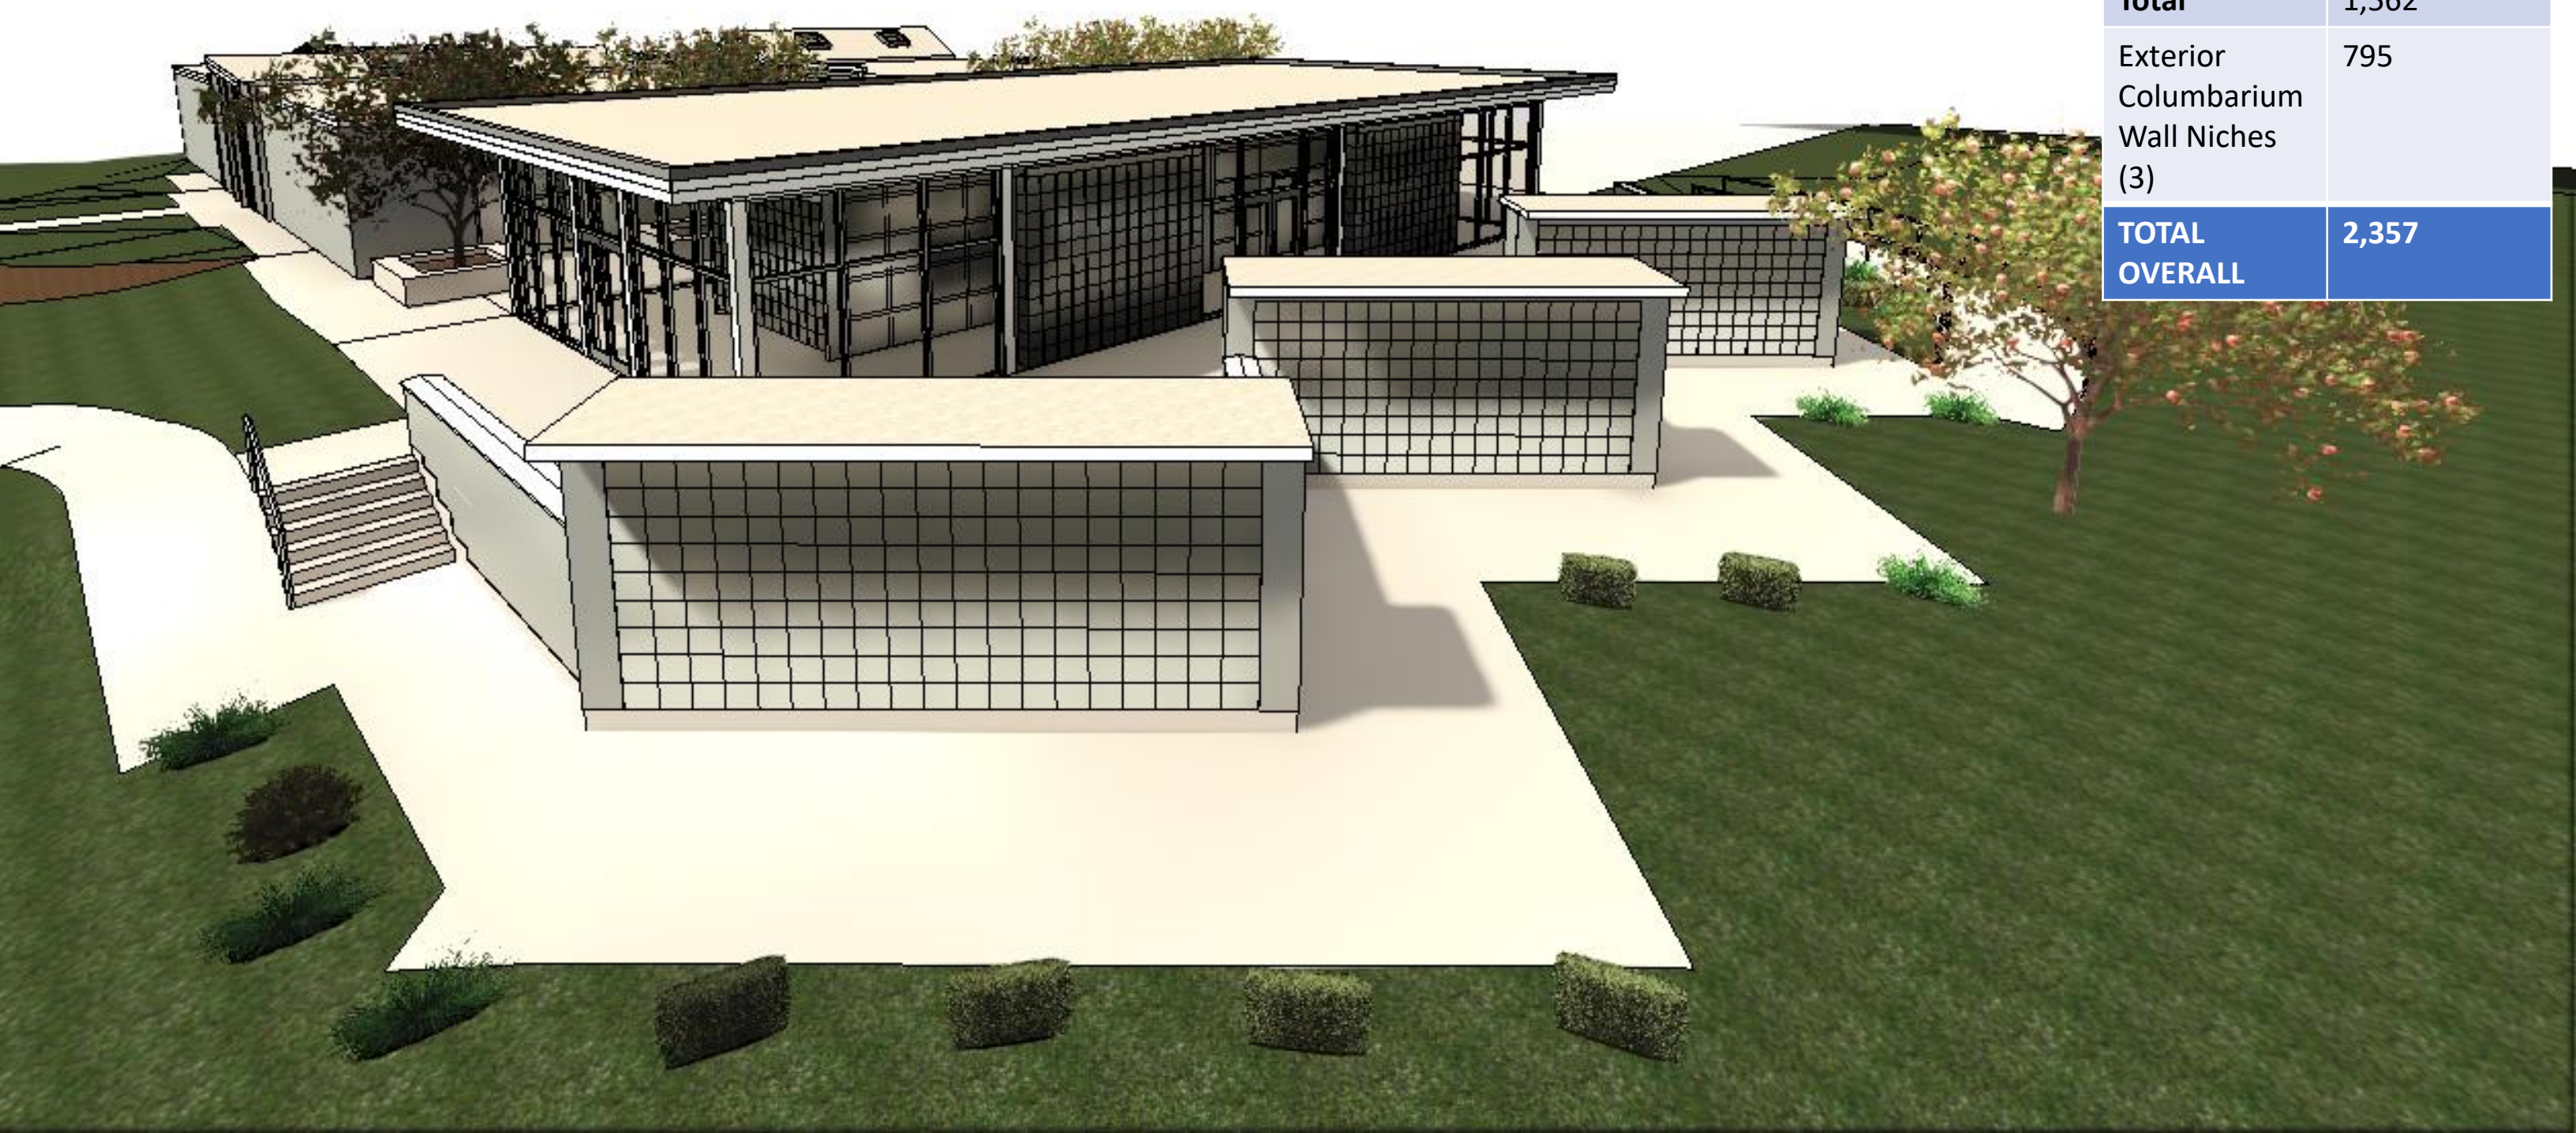

Proposed Site & Surrounding

Welland Canal

New Cemetery Road

Lakeview Cemetery

Walker Industries
Thorold Public Works

Proposed Site

Walker Industries

Region Works Department

Thorold Townline Road

Proposed Site

**Existing Service
Building**


**Existing Office to be
Renovated**

**Existing
Mausoleums**




Existing Septic Field




Proposed New Site

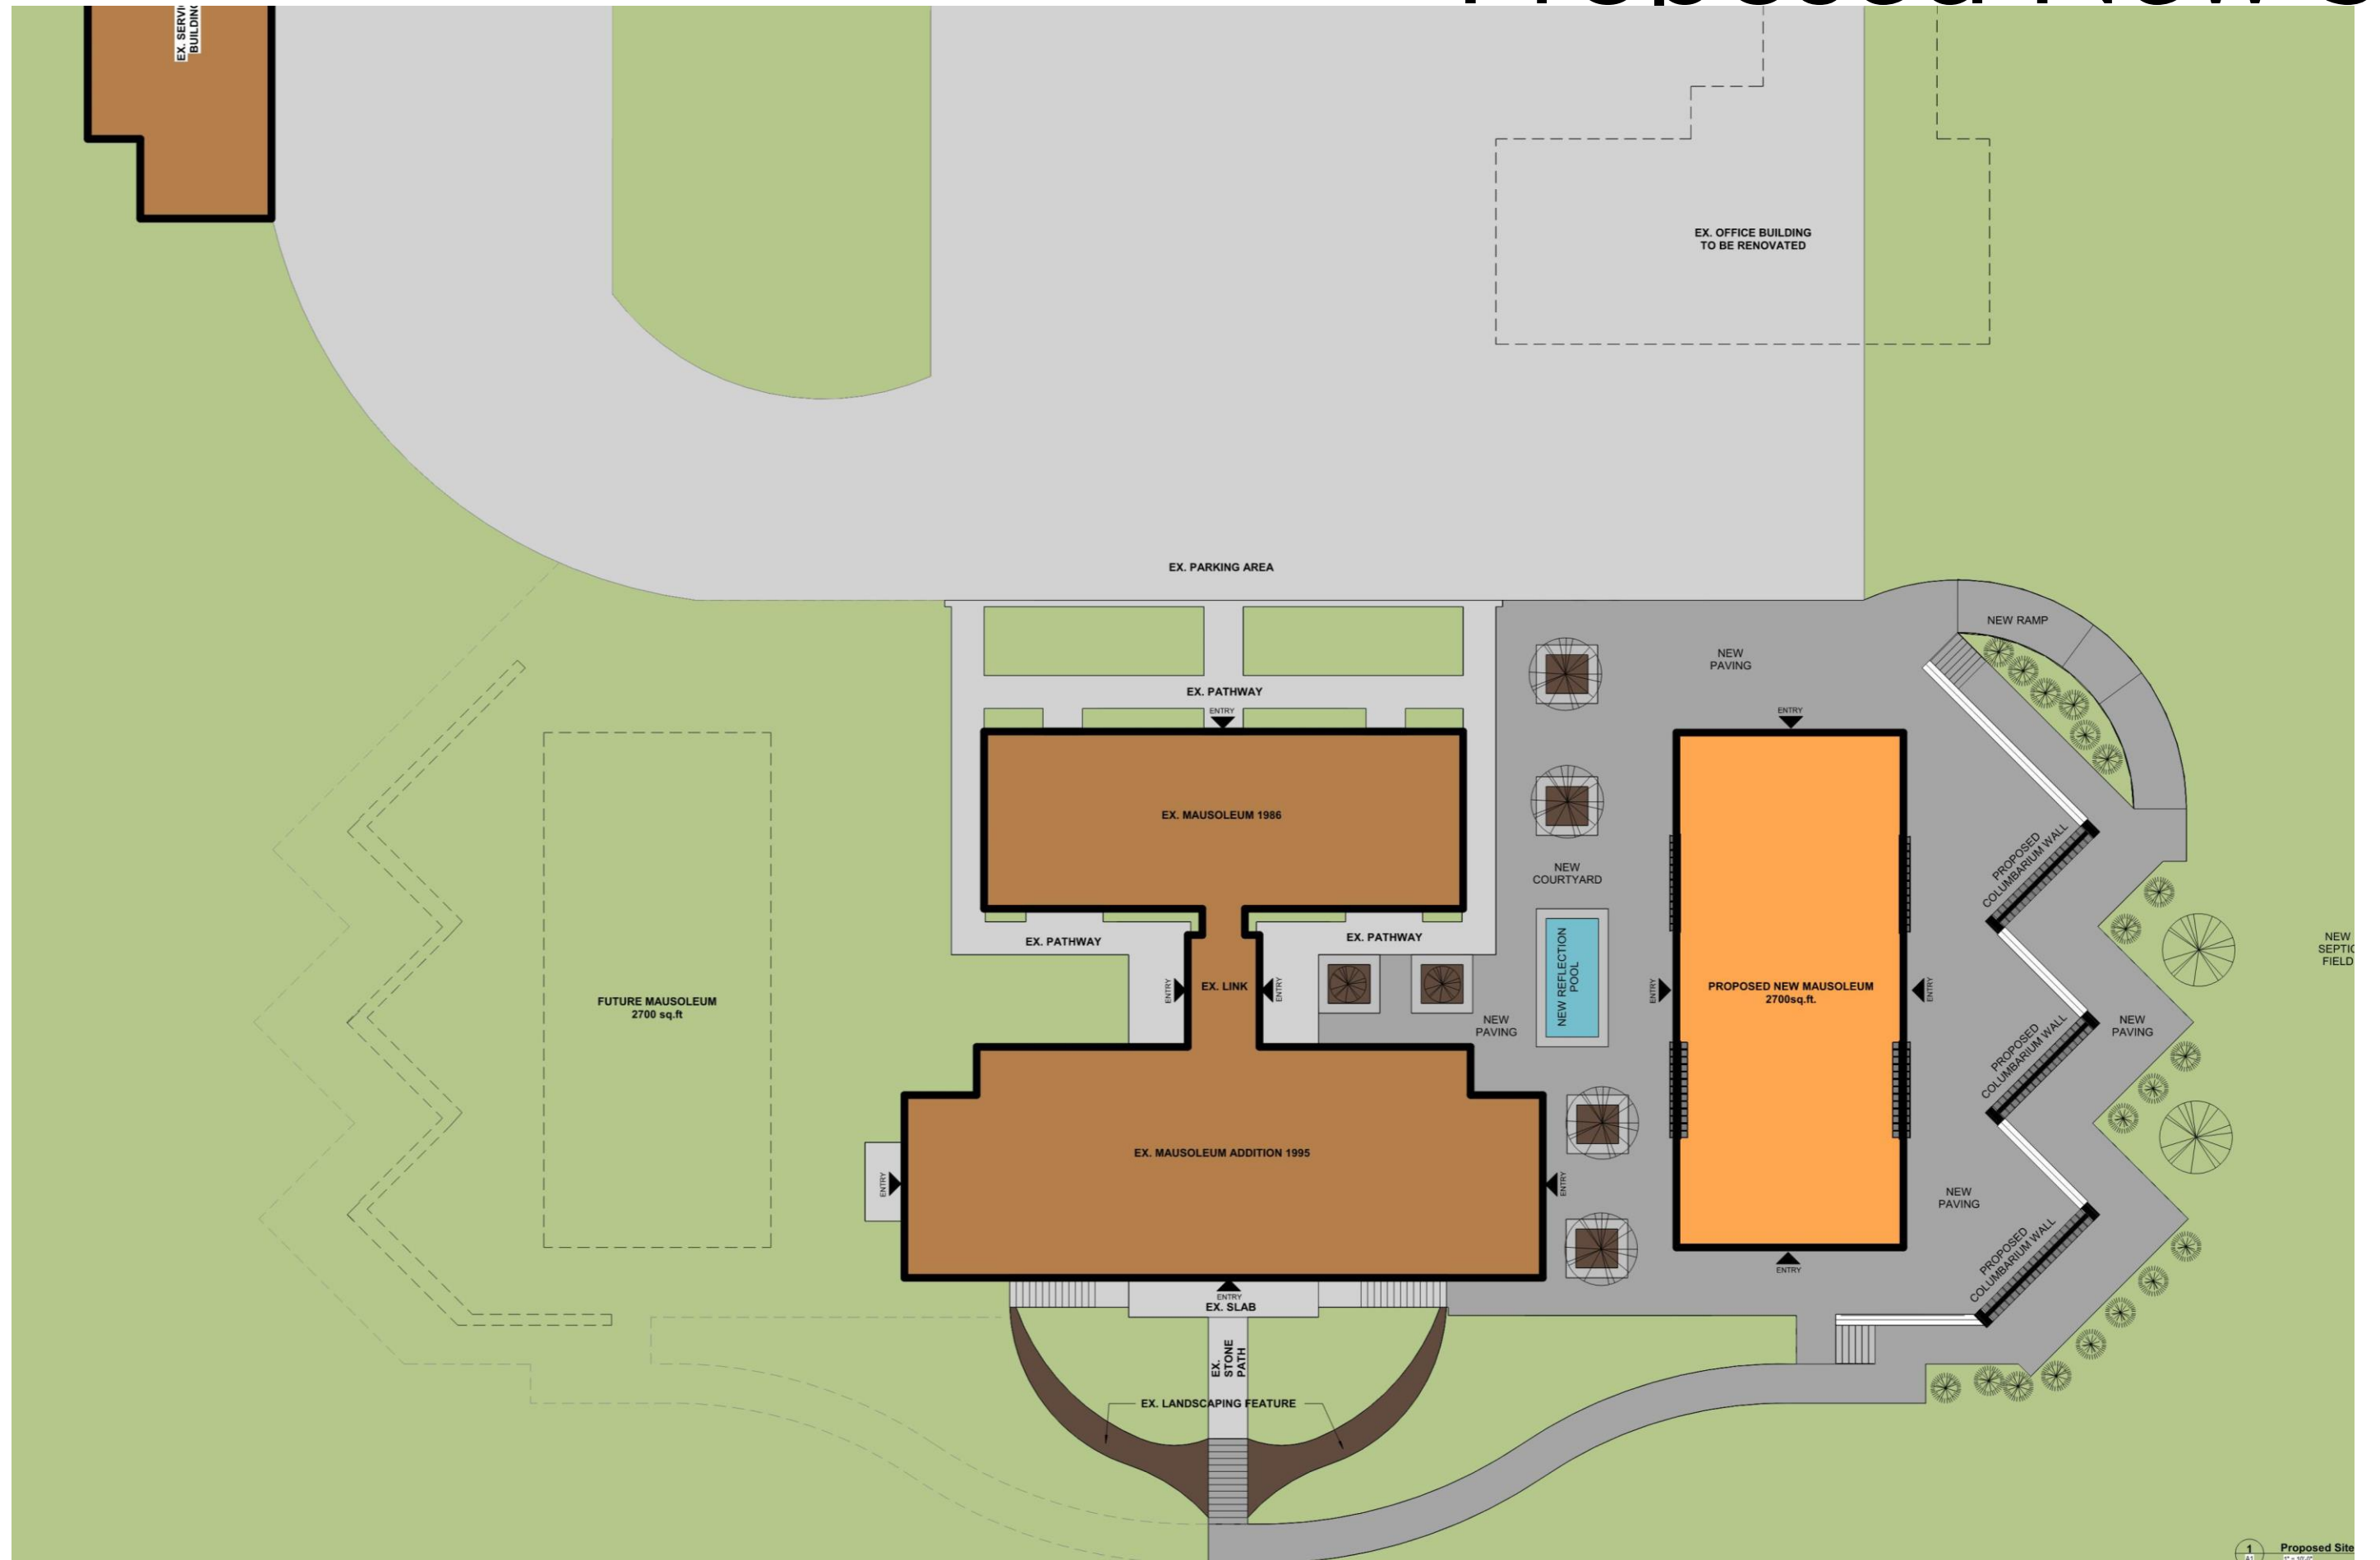


New Building Floor Plan

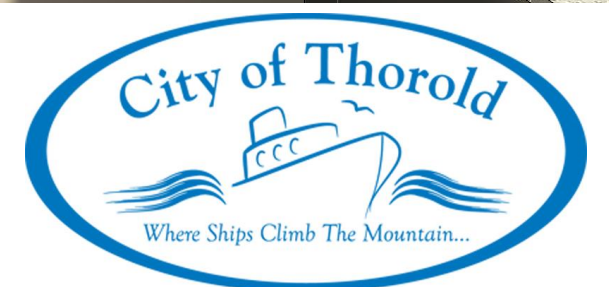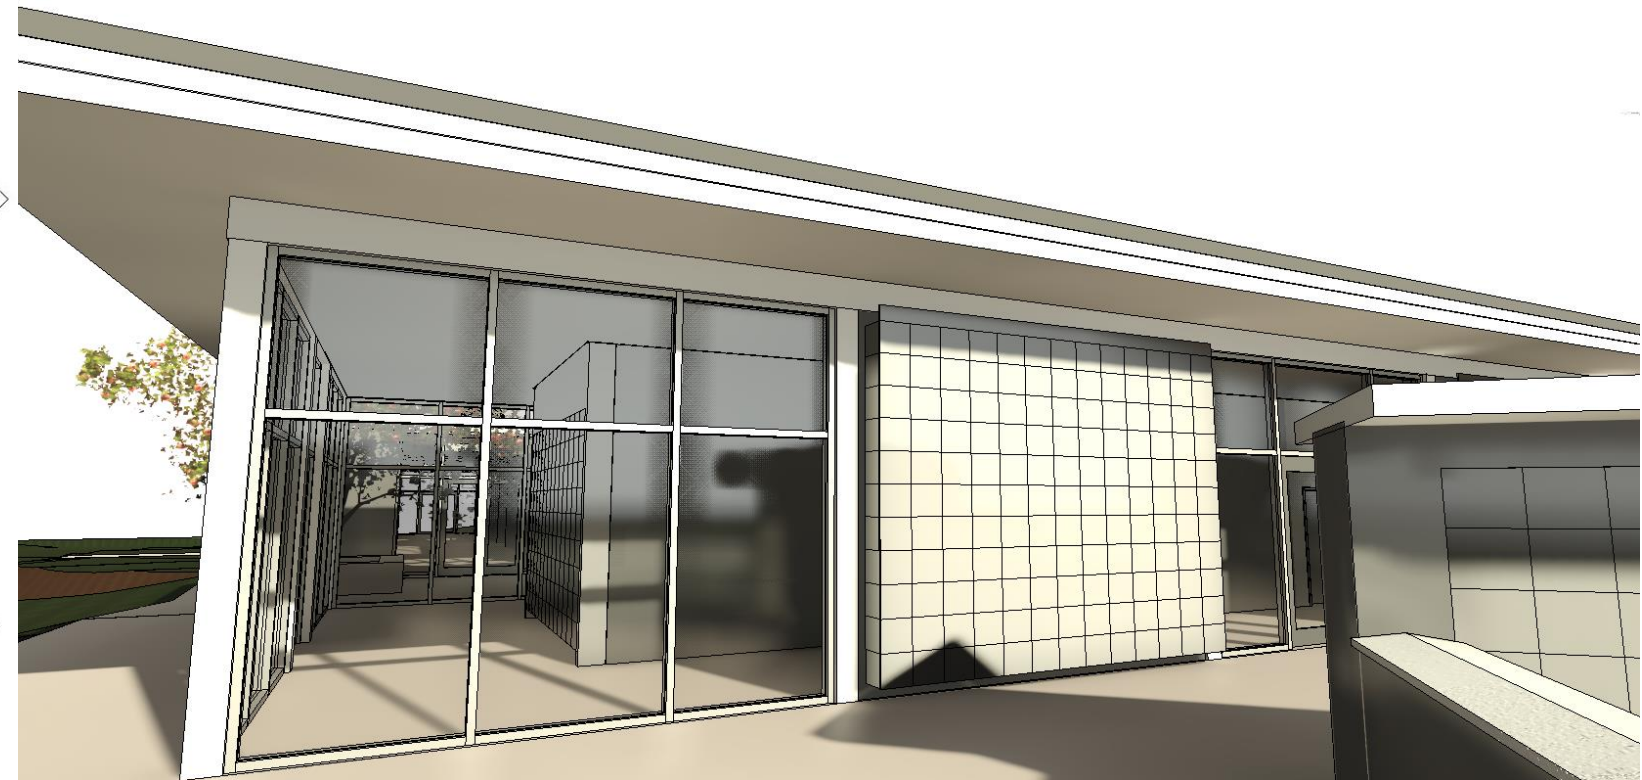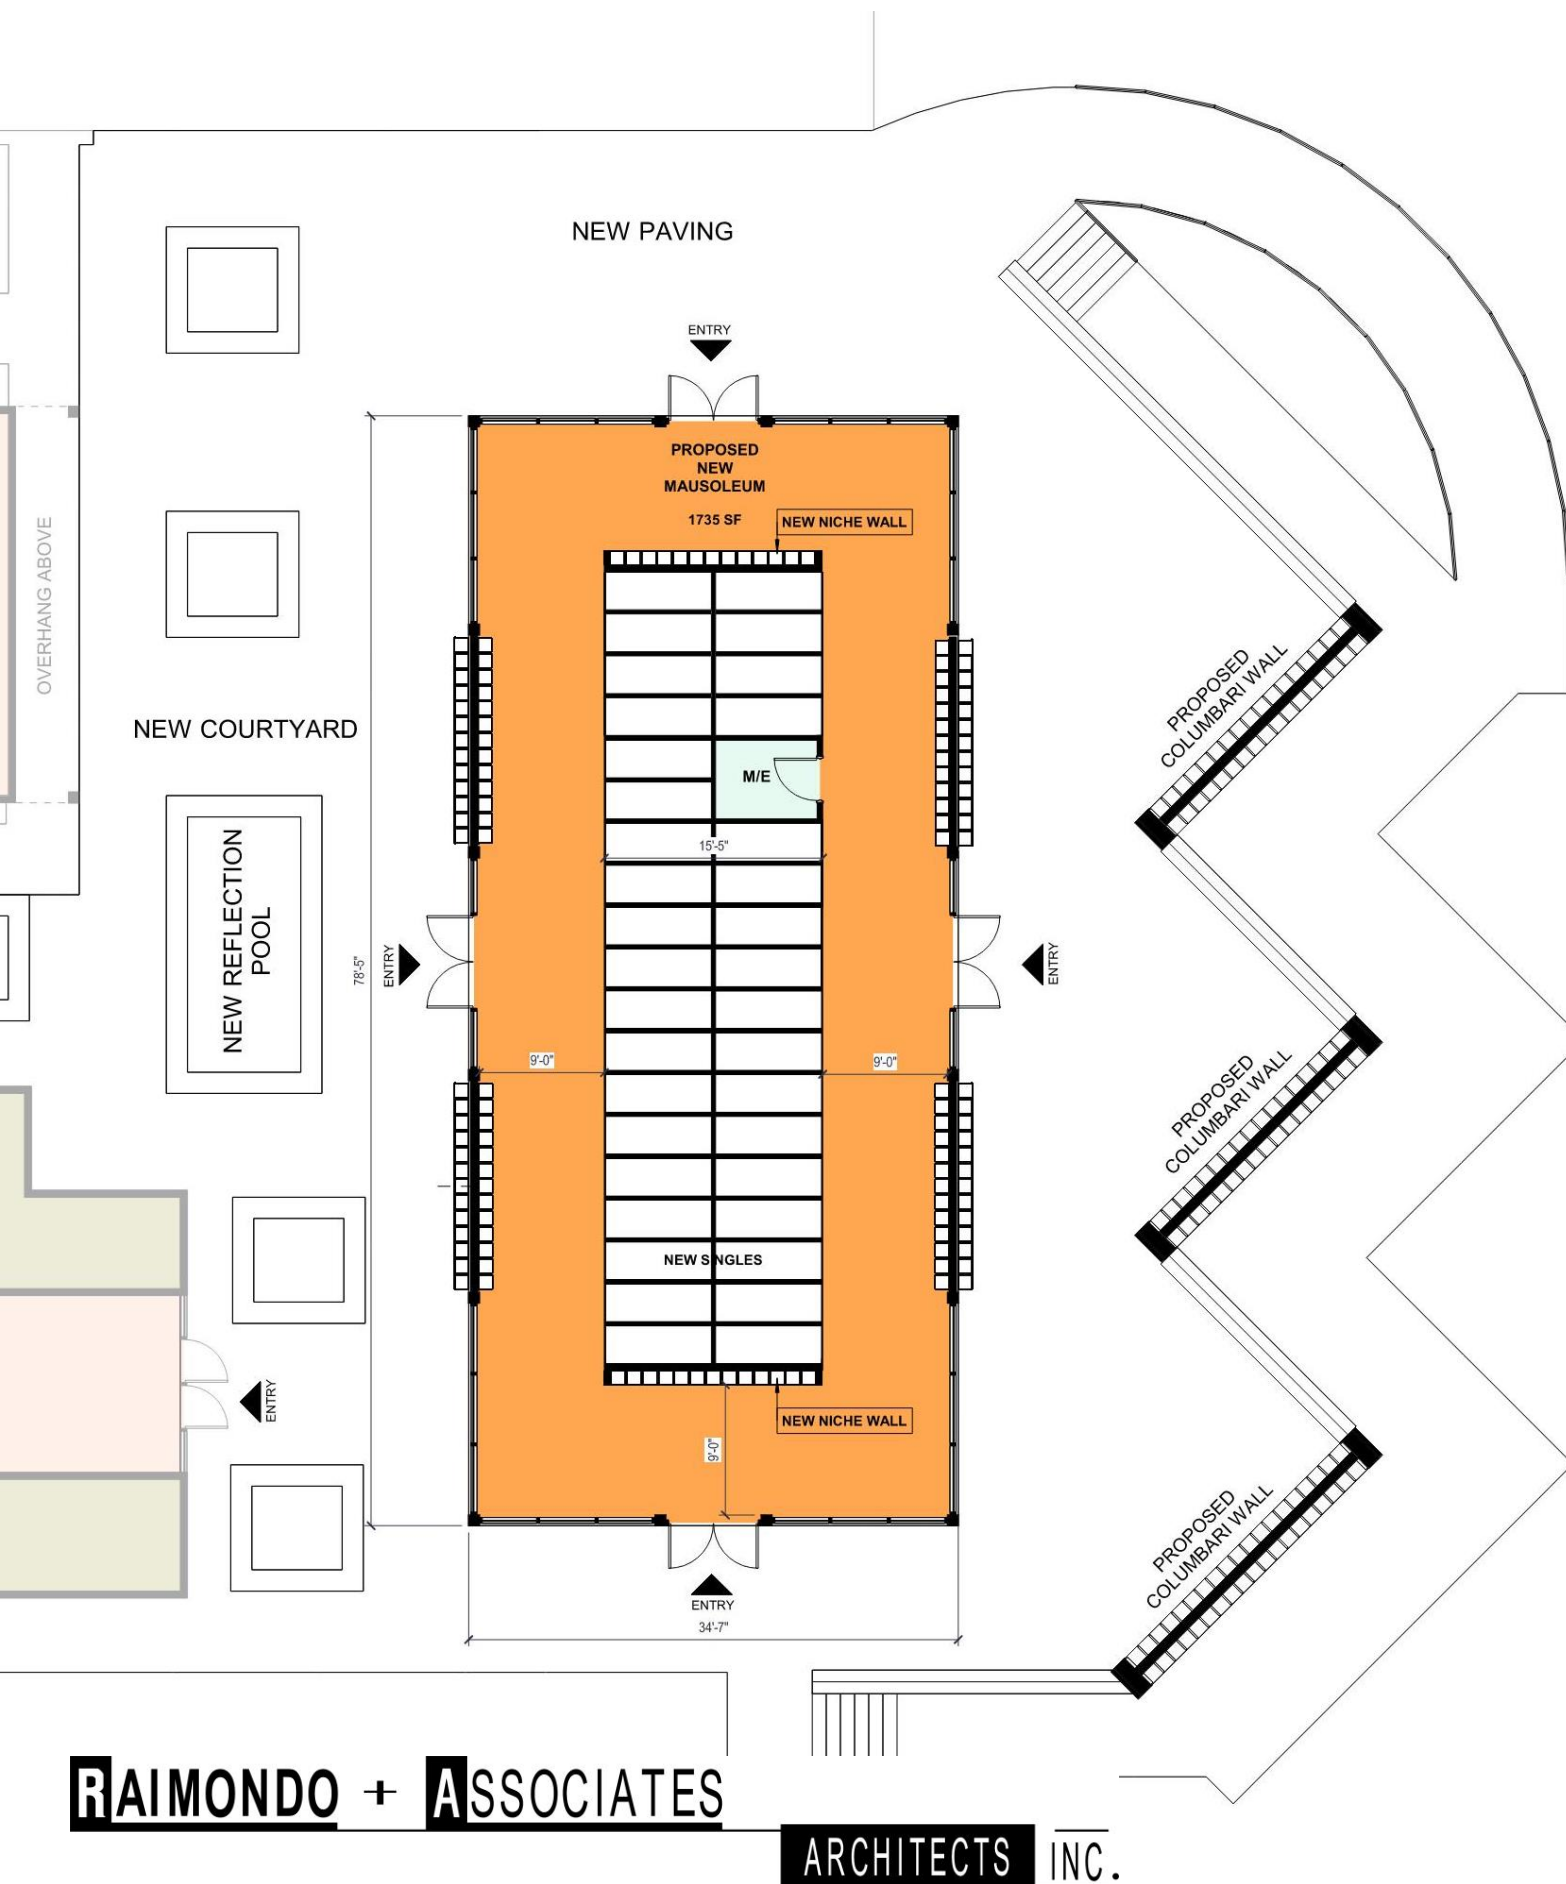


Sections

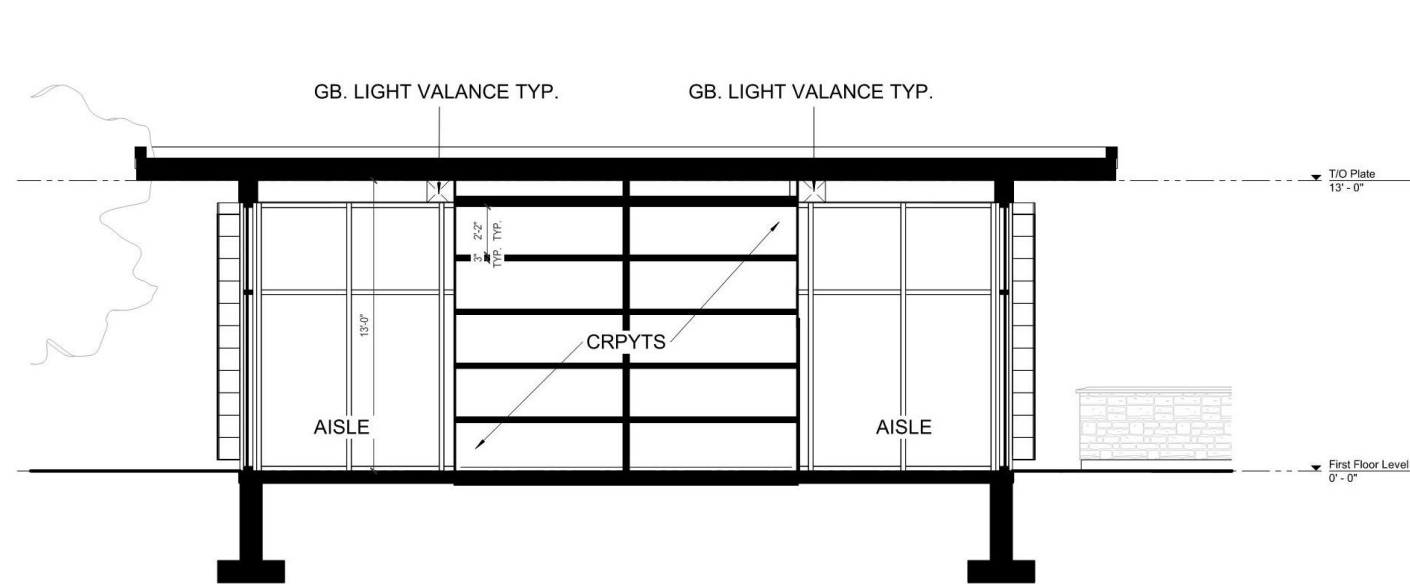


1 Cross Section
AS
1/4" = 1'-0"

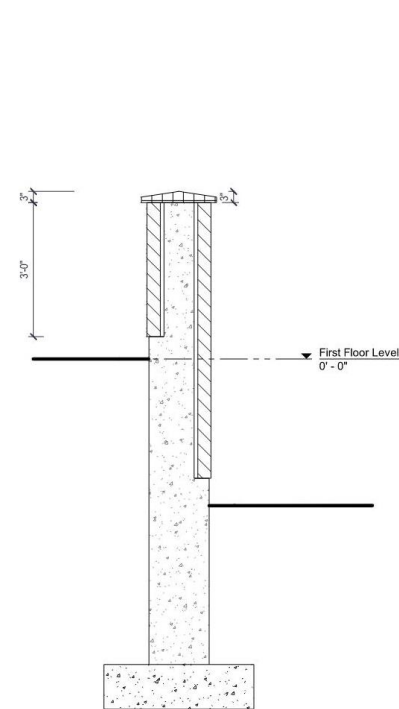


3 Retaining Wall Section
AS
1/2" = 1'-0"

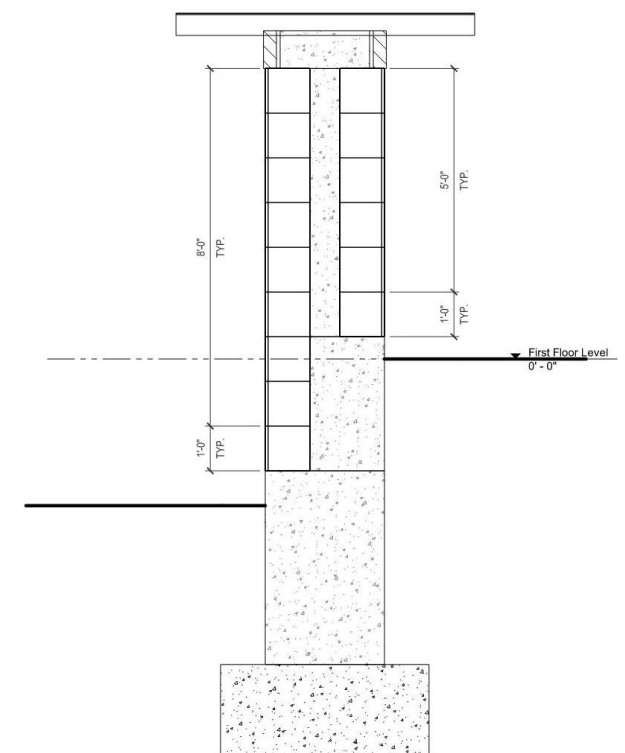

4 Columbari Wall Section
AS
1/2" = 1'-0"

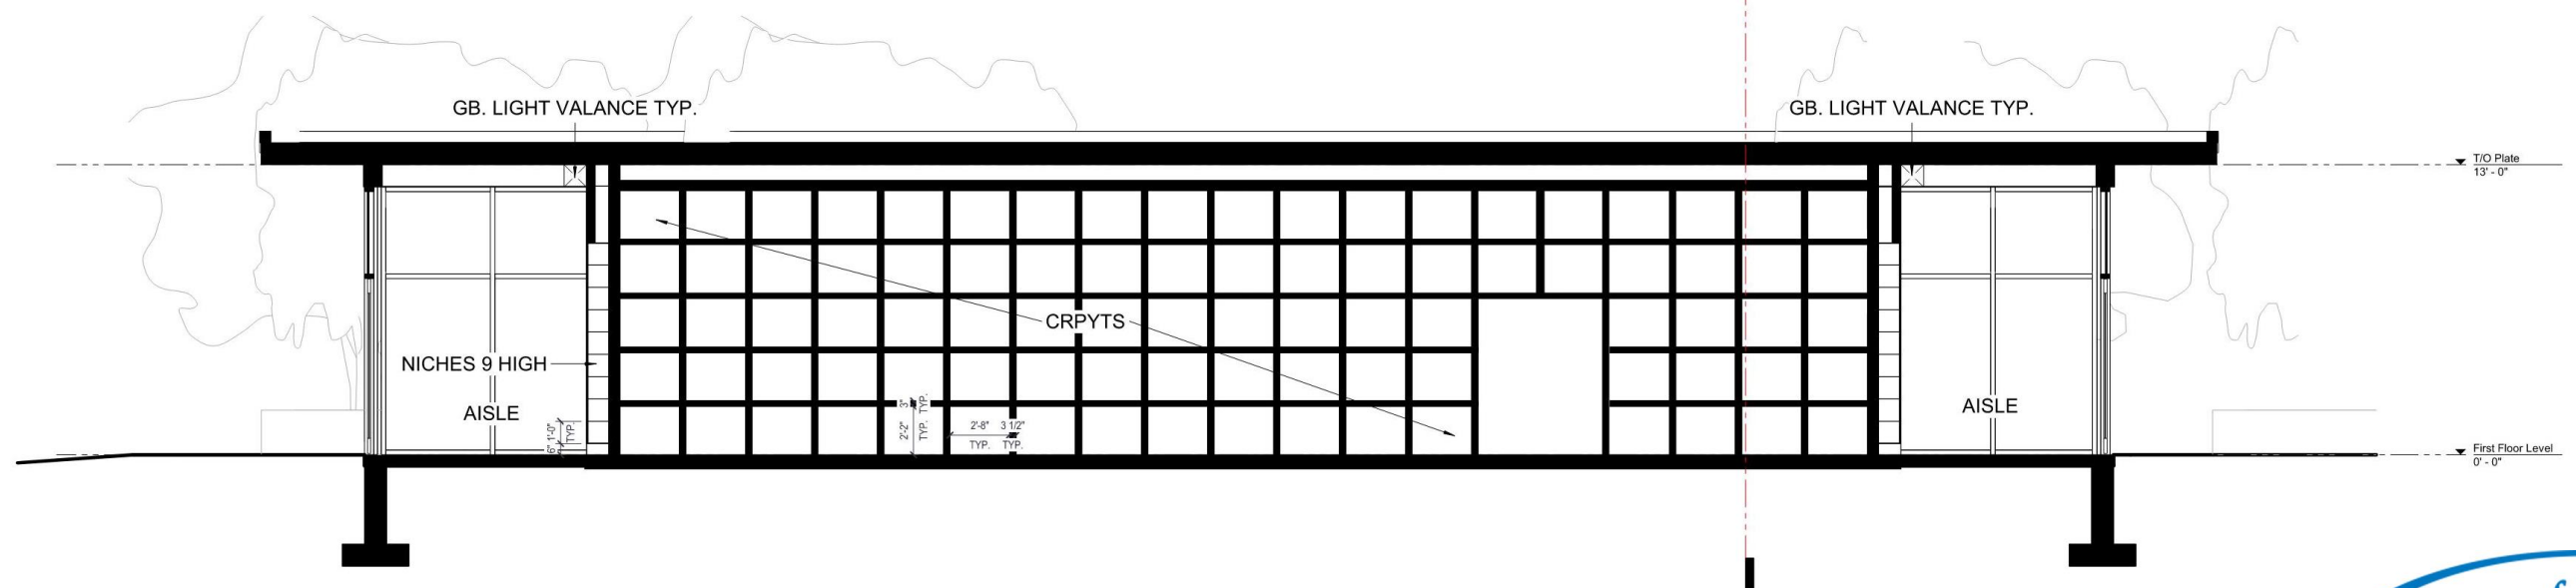

Proposed New Building Frontage

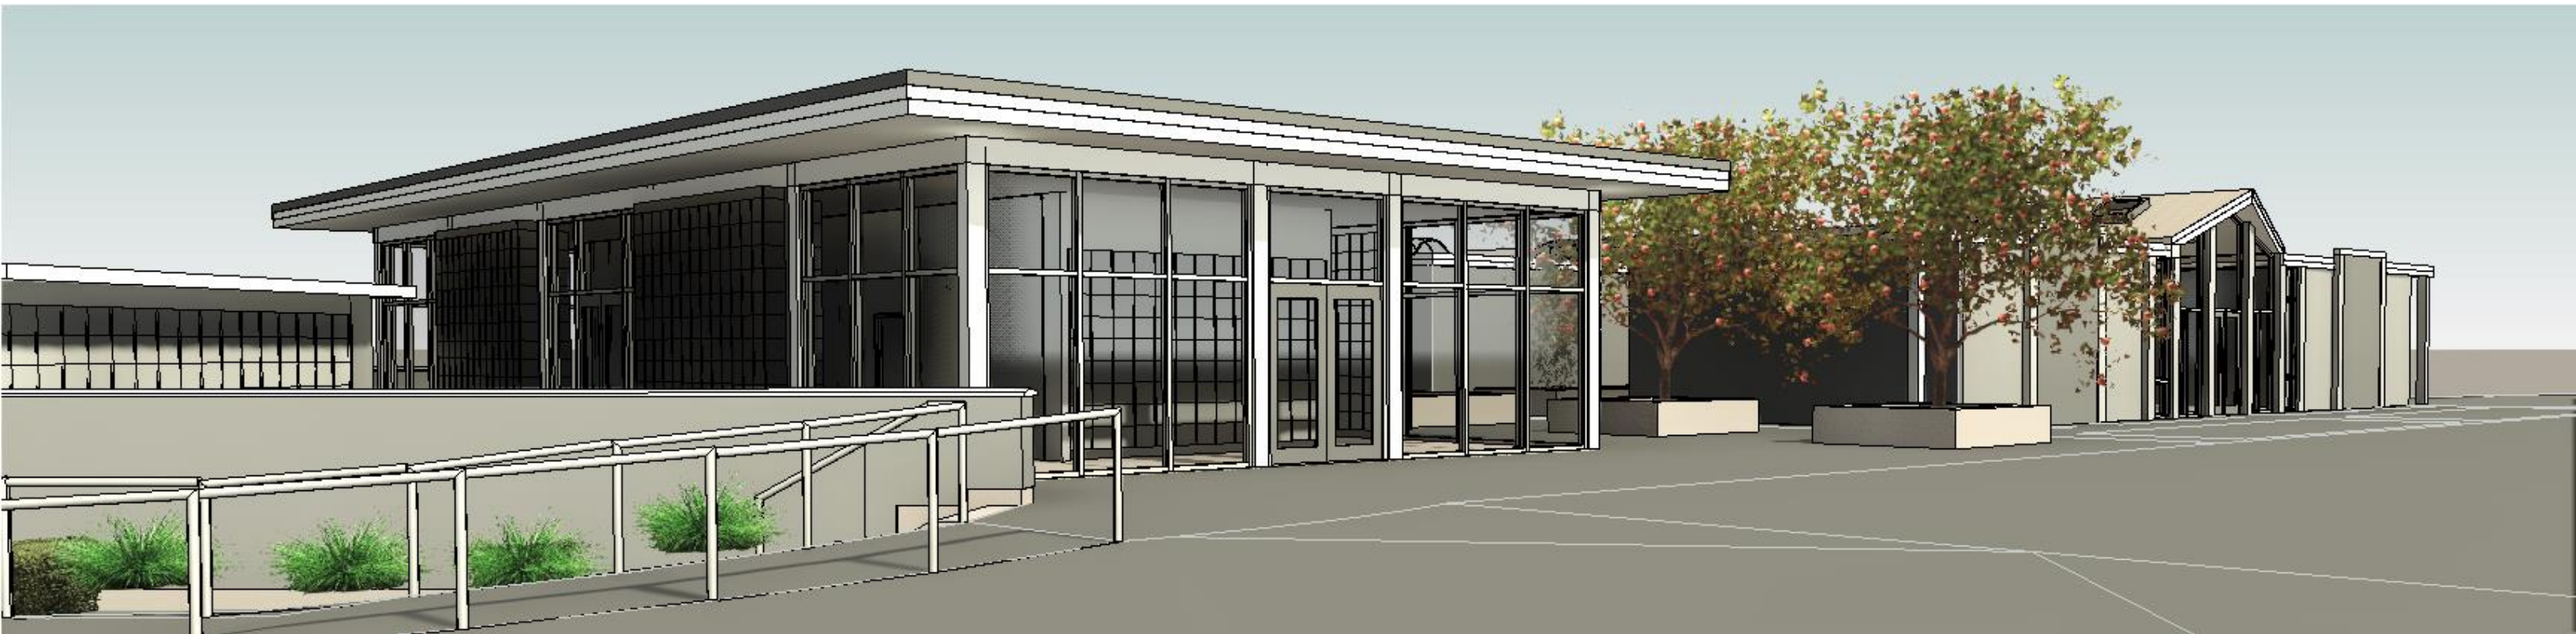

Proposed New Building Entry




Proposed Courtyard




RAIMONDO + ASSOCIATES

ARCHITECTS INC.

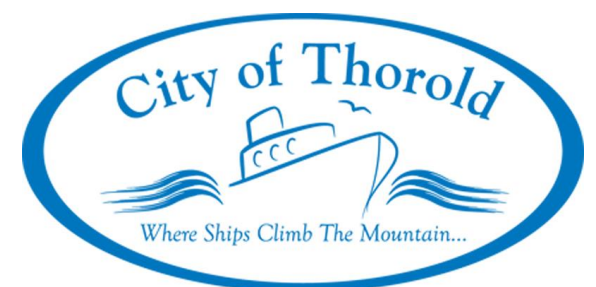

Proposed Courtyard

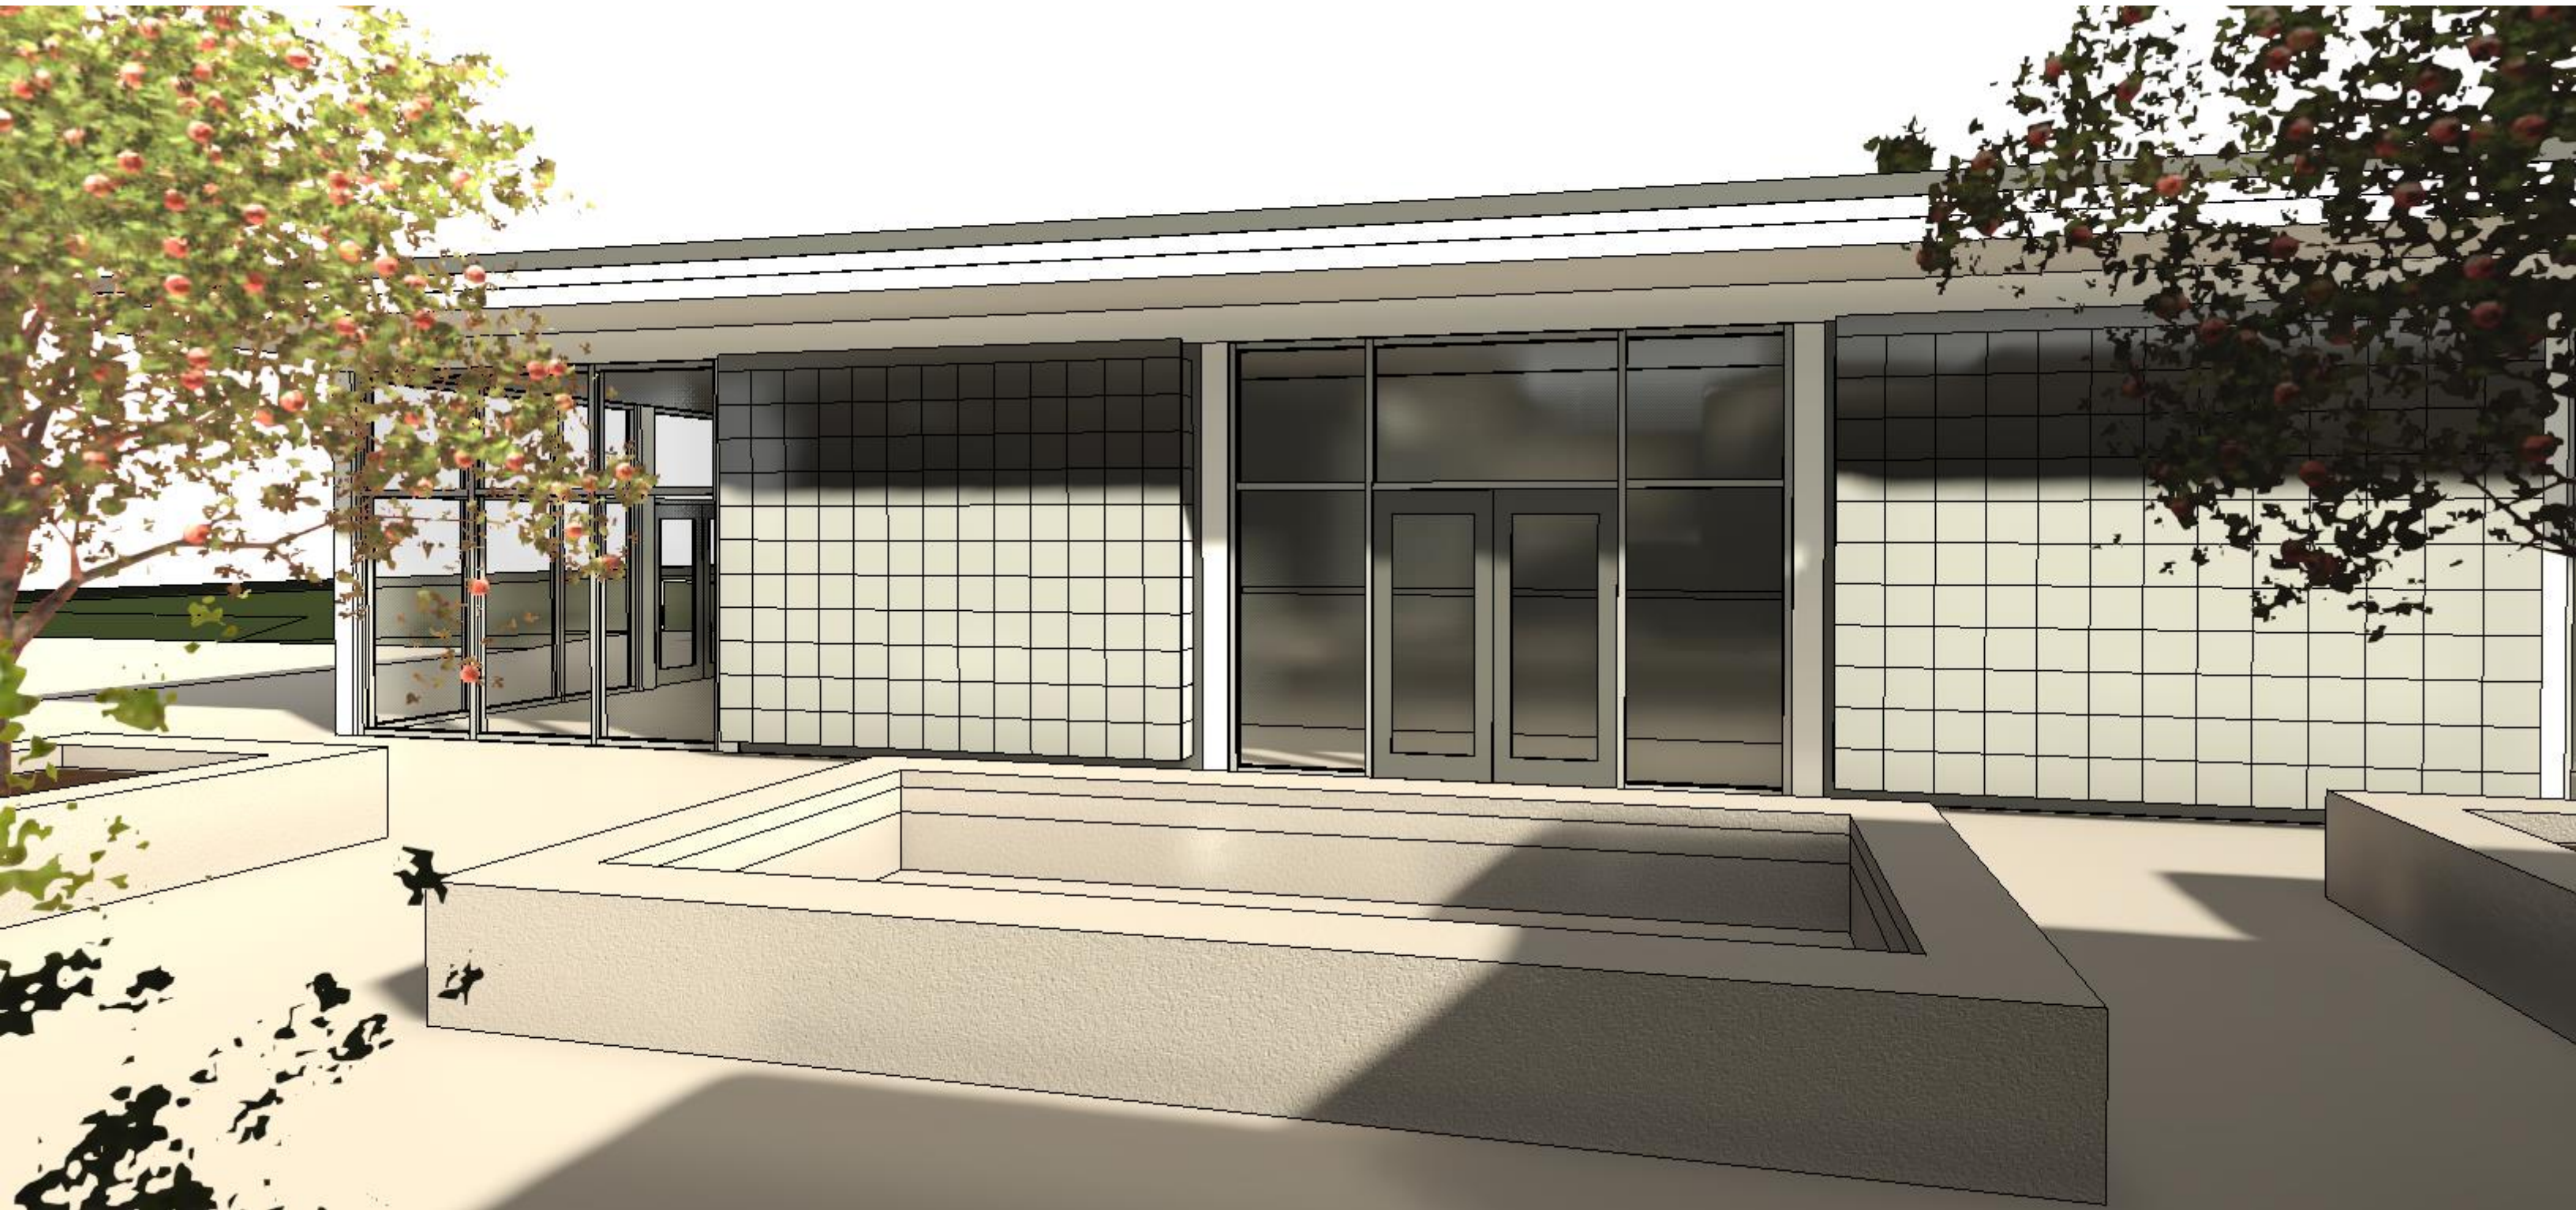

Proposed Courtyard



Proposed Columbarium Wall

