


APPENDIX 1 - WEX PIPELINE LOCATION PLAN



Proposed Road -
Allowance Closure

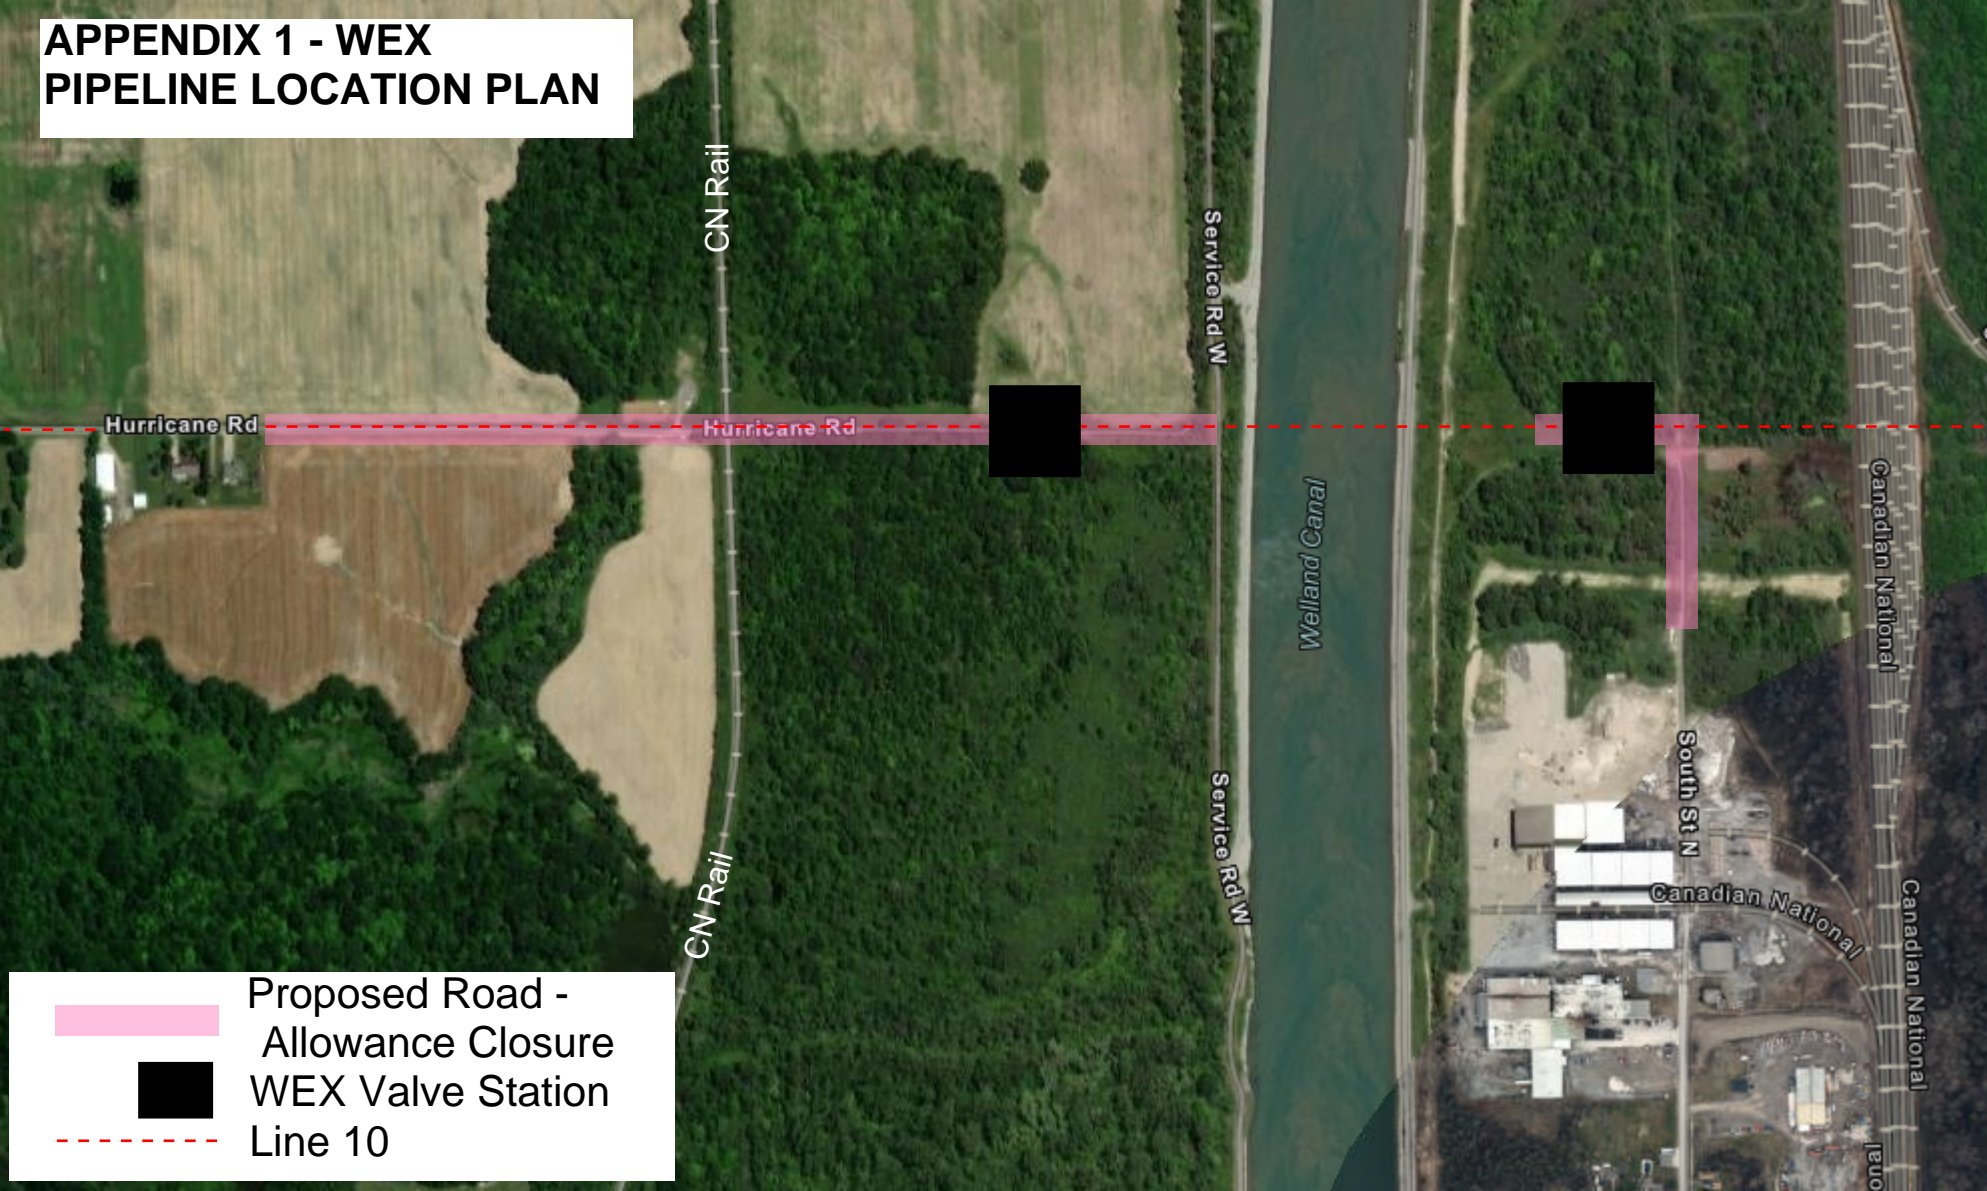

WEX Valve Station



Line 10