


MAR 14 2023

Paul Edward, B.Sc., O.L.S.
George T. Singh, B.Sc., P.Eng., O.L.S.
Youssef Wahba, B.Sc., O.L.S.

Ross DenBroeder, B.Sc.E., O.L.S.
Shan Goonewardena, B.Eng., O.L.S.
Aloka U. Kumaranayake, B.Eng., O.L.S.

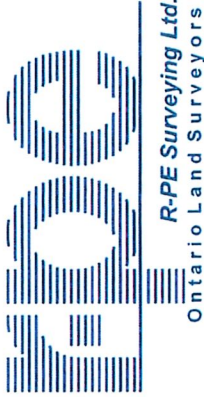

643 Chrislea Road, Suite 7, Woodbridge, Ontario, L4L 8A3

www.r-pe.ca

Tel: (416) 635-5000, Fax: (416) 635-5001
Tel: (905) 264-0881, Fax: (905) 264-2099

FRONTAGE & AREA CERTIFICATE

Block 214
Plan 59M-495
City of Thorold
(Being Plan 59R-17538)
Acad File 22-091R01.dwg
Our File No.: 22-091

I, I. A. Abraham, an Ontario Land Surveyor of the City of Vaughan, hereby certify that the frontages and areas listed below have been calculated from a Reference Plan prepared for Part Lot Control Exemption.


Part <u>Number</u>	Area (<u>Square Metres</u>)	Frontage by Municipal Definition (7.5m Setback) (<u>Metres</u>)
1	227.31	7.83
2	176.78	6.10
3	176.78	6.10
4	176.78	6.10
5	176.78	6.10
6	225.55	7.77

JAN. 18

Date _____, 2023

22-091-f&a-cert-R01.doc

I. A. Abraham
Ontario Land Surveyor

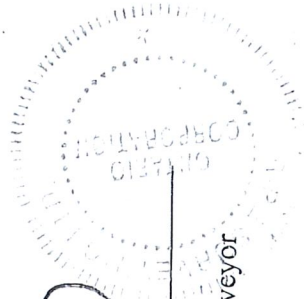

MAR 14 2023

PLAN OF SURVEY OF
BLOCK 214
PLAN 59M-495
CITY OF THOROLD
REGIONAL MUNICIPALITY OF NIAGARA

SCALE 1:300
10m 5m 0 10m 20metres

R-PE SURVEYING LTD., O.L.S.

METRIC

DISTANCES AND COORDINATES SHOWN ON THIS PLAN ARE IN METRES
AND CAN BE CONVERTED TO FEET BY DIVIDING BY 0.3048.

SURVEYOR'S CERTIFICATE

I CERTIFY THAT:

1. THIS SURVEY AND PLAN ARE CORRECT AND IN ACCORDANCE WITH THE SURVEYS ACT, THE SURVEYORS ACT AND THE LAND TITLES ACT AND THE REGULATIONS MADE UNDER THEM.
2. THE SURVEY WAS COMPLETED ON THE 25th DAY OF NOVEMBER, 2022.

DATE JANUARY 13, 2023.

I. A. ABRAHAM
ONTARIO LAND SURVEYOR

THIS PLAN OF SURVEY RELATES TO AOLS
PLAN SUBMISSION FORM NUMBER 2203763.

I REQUIRE THIS PLAN TO BE DEPOSITED
UNDER THE LAND TITLES ACT.

DATE JANUARY 13, 2023

I. A. ABRAHAM, O.L.S.

PLAN 59R-17538


RECEIVED AND DEPOSITED

DATE JAN. 17, 2023

REPRESENTATIVE FOR THE LAND REGISTRAR FOR THE
LAND TITLES DIVISION OF NIAGARA SOUTH (No.59)

SCHEDULE

PART(S)	ALL OF BLOCK	PLAN	ALL OF P.I.N.
1 TO 6 (INCLUSIVE)	214	59M-495	64057-1142

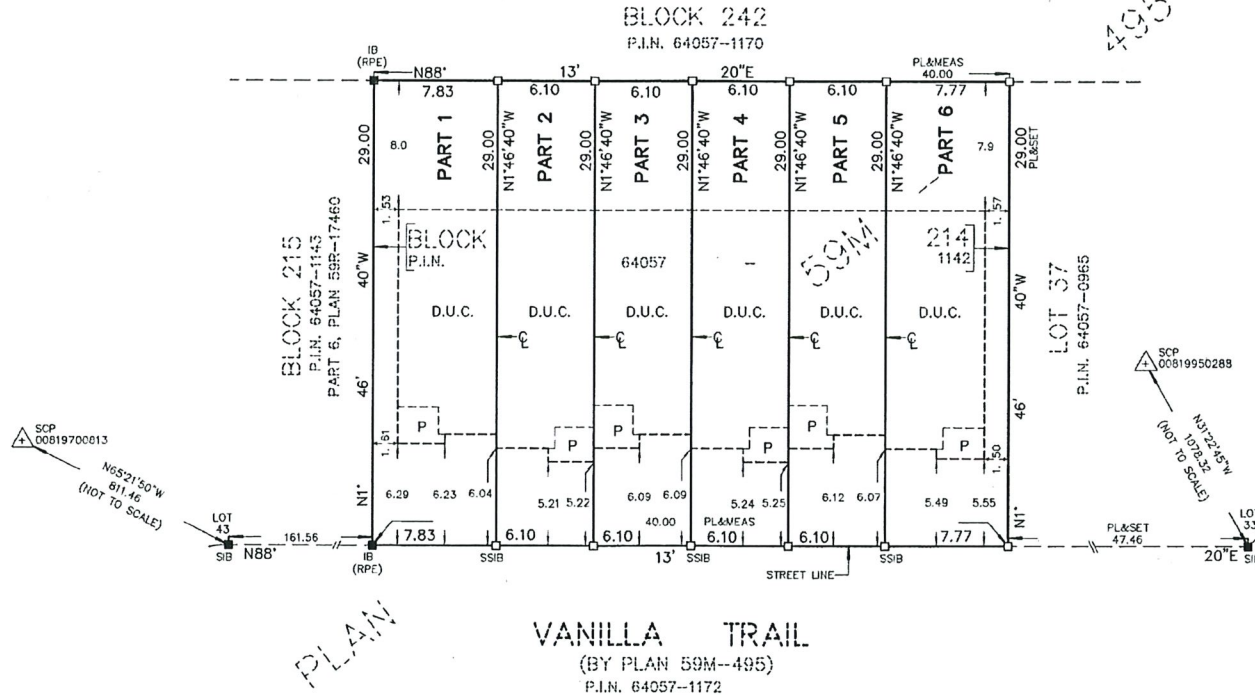

NOTES

- DENOTES MONUMENT SET
- DENOTES MONUMENT FOUND
- IB DENOTES IRON BAR
- SIB DENOTES STANDARD IRON BAR
- SSIB DENOTES SHORT STANDARD IRON BAR
- D.U.C. DENOTES DWELLING UNDER CONSTRUCTION
- P.I.N. DENOTES PROPERTY IDENTIFIER NUMBER
- PL DENOTES PLAN 59M-495
- P DENOTES PORCH
- Ⓢ DENOTES CENTRELINE OF WALL
- (RPE) DENOTES R-PE SURVEYING LTD., O.L.S.
- SCP DENOTES SPECIFIED CONTROL POINT

ALL FOUND MONUMENTS BY CHAMBERS AND ASSOCIATES SURVEYING LTD., O.L.S.
UNLESS NOTED OTHERWISE.

ALL SET MONUMENTS ARE IRON BARS UNLESS NOTED OTHERWISE.
ALL TIES TO CONCRETE FOUNDATION.

BEARINGS ARE GRID, UTM ZONE 17, NAD83 (CSRS)(2010.0), DERIVED FROM:

SCP 00819700813 NORTH 4772240.623 EAST 646551.092
SCP 00819950288 NORTH 4772830.583 EAST 646976.036

COORDINATES ARE UTM ZONE 17, NAD83 (CSRS-2010.0), TO URBAN ACCURACY
PER SEC. 14 (2) OF O.REG. 216/10, AND CANNOT, IN THEMSELVES, BE USED TO
RE-ESTABLISH CORNERS OR BOUNDARIES SHOWN ON THIS PLAN.

DISTANCES ARE GROUND AND CAN BE CONVERTED TO GRID BY MULTIPLYING BY
THE COMBINED SCALE FACTOR OF 0.999827.



R-PE SURVEYING LTD.

ONTARIO LAND SURVEYORS
643 Chrislea Road, Suite 7, Woodbridge, Ontario, L4L 8A3
Tel. (416)635-5000 Fax (416)635-5001
Tel. (905)264-0881 Fax (905)264-2099
Website: www.r-pe.ca
DRAWN: V.K. CHECKED: I.A.A./T.S.
CAD FILE No. 22-091R01 JOB No. 22-091

Jan 13, 2023 - 14:13:17