

PLAN OF SURVEY OF
BLOCKS 4, 5, 6 AND 7
PLAN 59M-494
CITY OF THOROLD
REGIONAL MUNICIPALITY OF NIAGARA

SCALE 1:300
10m 5m 0 10m 20metres

R-PE SURVEYING LTD., O.L.S.

METRIC

DISTANCES AND COORDINATES SHOWN ON THIS PLAN ARE IN METRES
AND CAN BE CONVERTED TO FEET BY DIVIDING BY 0.3048.

SURVEYOR'S CERTIFICATE

I CERTIFY THAT:

- THIS SURVEY AND PLAN ARE CORRECT AND IN ACCORDANCE WITH THE SURVEYS ACT, THE SURVEYORS ACT AND THE LAND TITLES ACT AND THE REGULATIONS MADE UNDER THEM.
- THE SURVEY WAS COMPLETED ON THE 16th DAY OF MAY, 2023.

DATE MAY 18, 2023.

I. A. ABRAHAM
ONTARIO LAND SURVEYOR

THIS PLAN OF SURVEY RELATES TO AOLS
PLAN SUBMISSION FORM NUMBER 2207805

I REQUIRE THIS PLAN TO BE DEPOSITED
UNDER THE LAND TITLES ACT.

DATE MAY 18, 2023

I. A. ABRAHAM, O.L.S.

PLAN 59R-17725

RECEIVED AND DEPOSITED

DATE June 06, 2023












S. Kill

REPRESENTATIVE FOR THE LAND REGISTRAR FOR THE
LAND TITLES DIVISION OF NIAGARA SOUTH (No.59)

SCHEDULE

PART(S)	ALL OF BLOCK	PLAN	ALL OF P.I.N.
1 TO 5 (INCLUSIVE)	4		64057-0909
6 TO 13 (INCLUSIVE)	5		64057-0910
14 TO 21 (INCLUSIVE)	6	59M-494	64057-0911
22 TO 32 (INCLUSIVE)	7		64057-0912

PARTS 14, 17, 21, 22, 25, 29 AND 32
ARE SUBJECT TO AN EASEMENT IN GROSS
AS SET OUT IN INST. No. SN687535

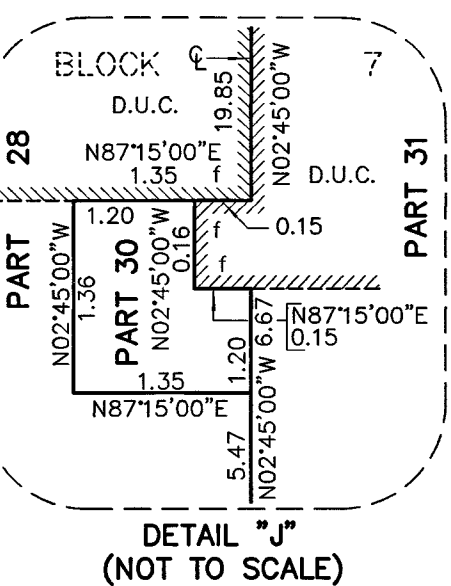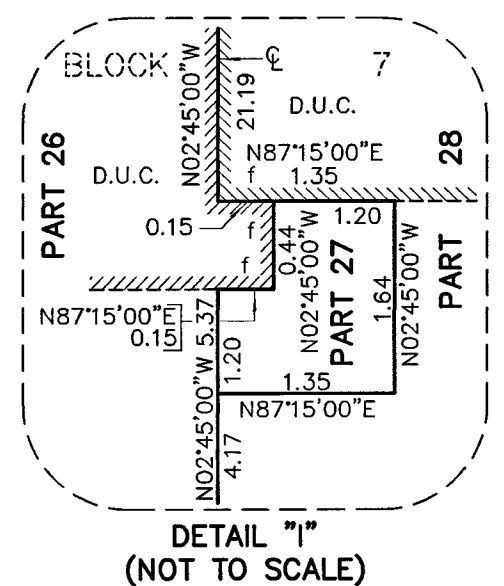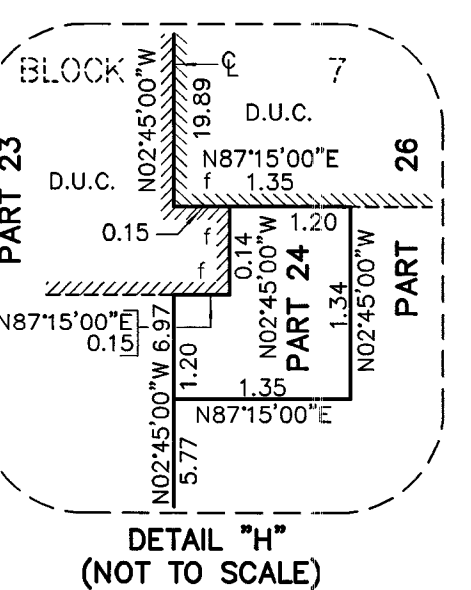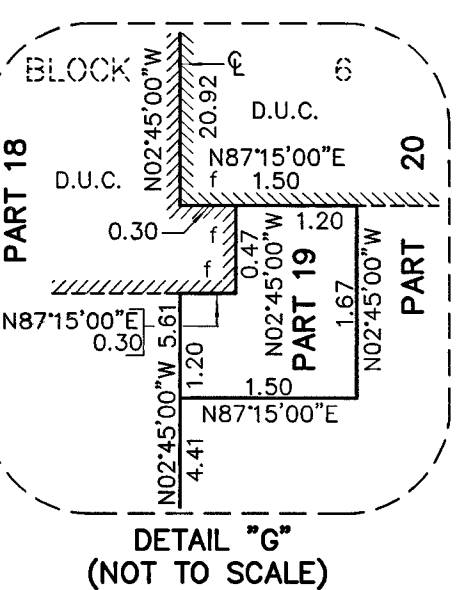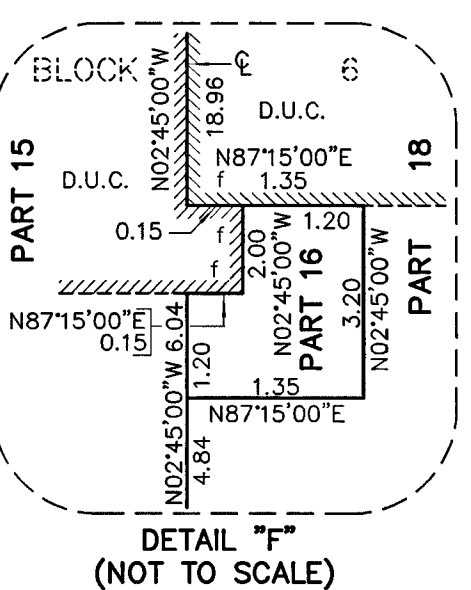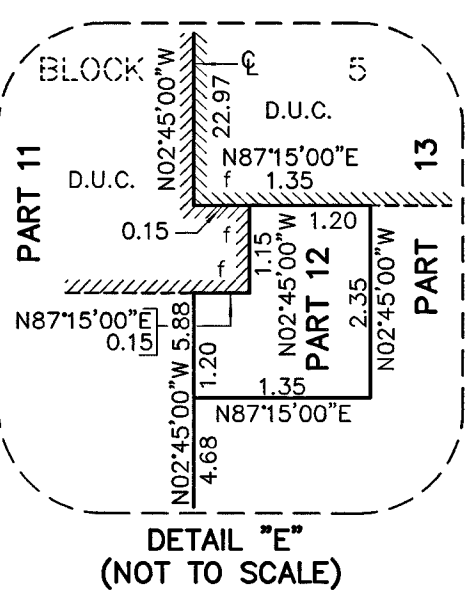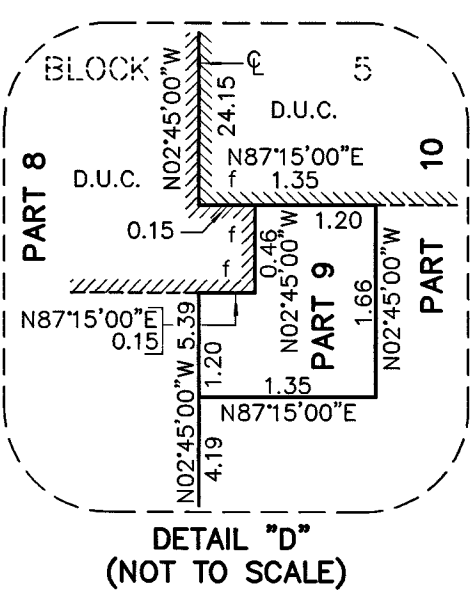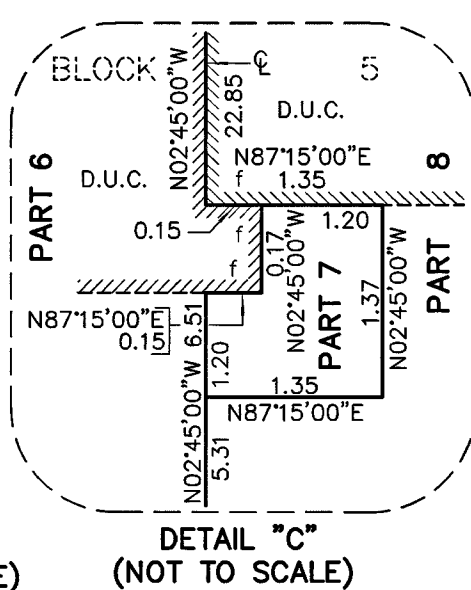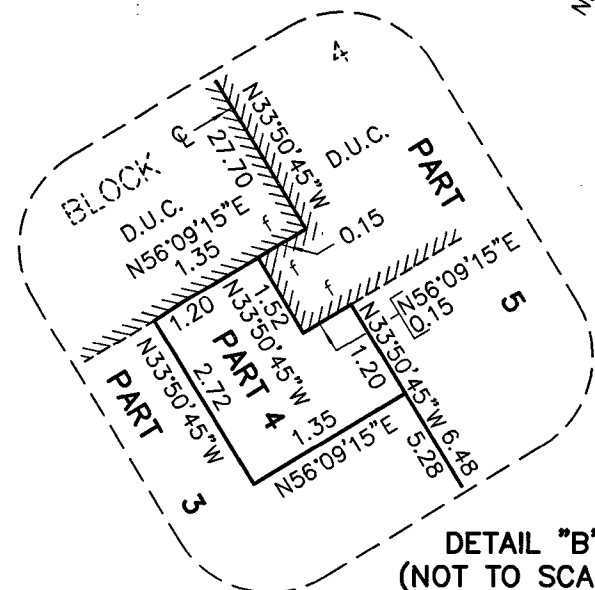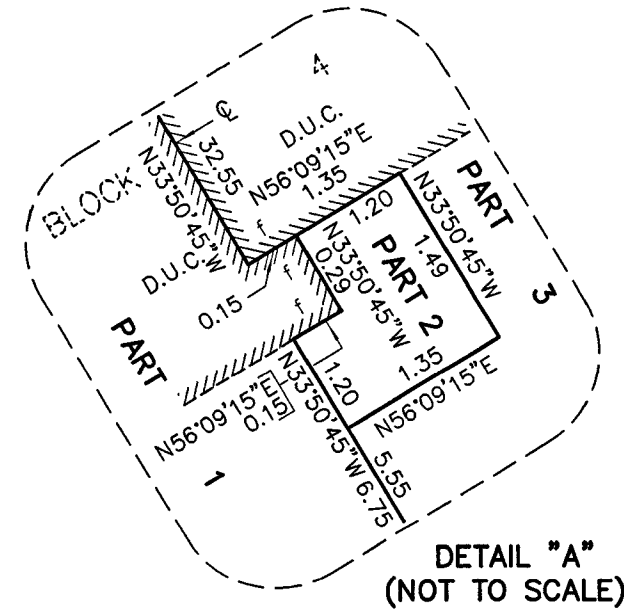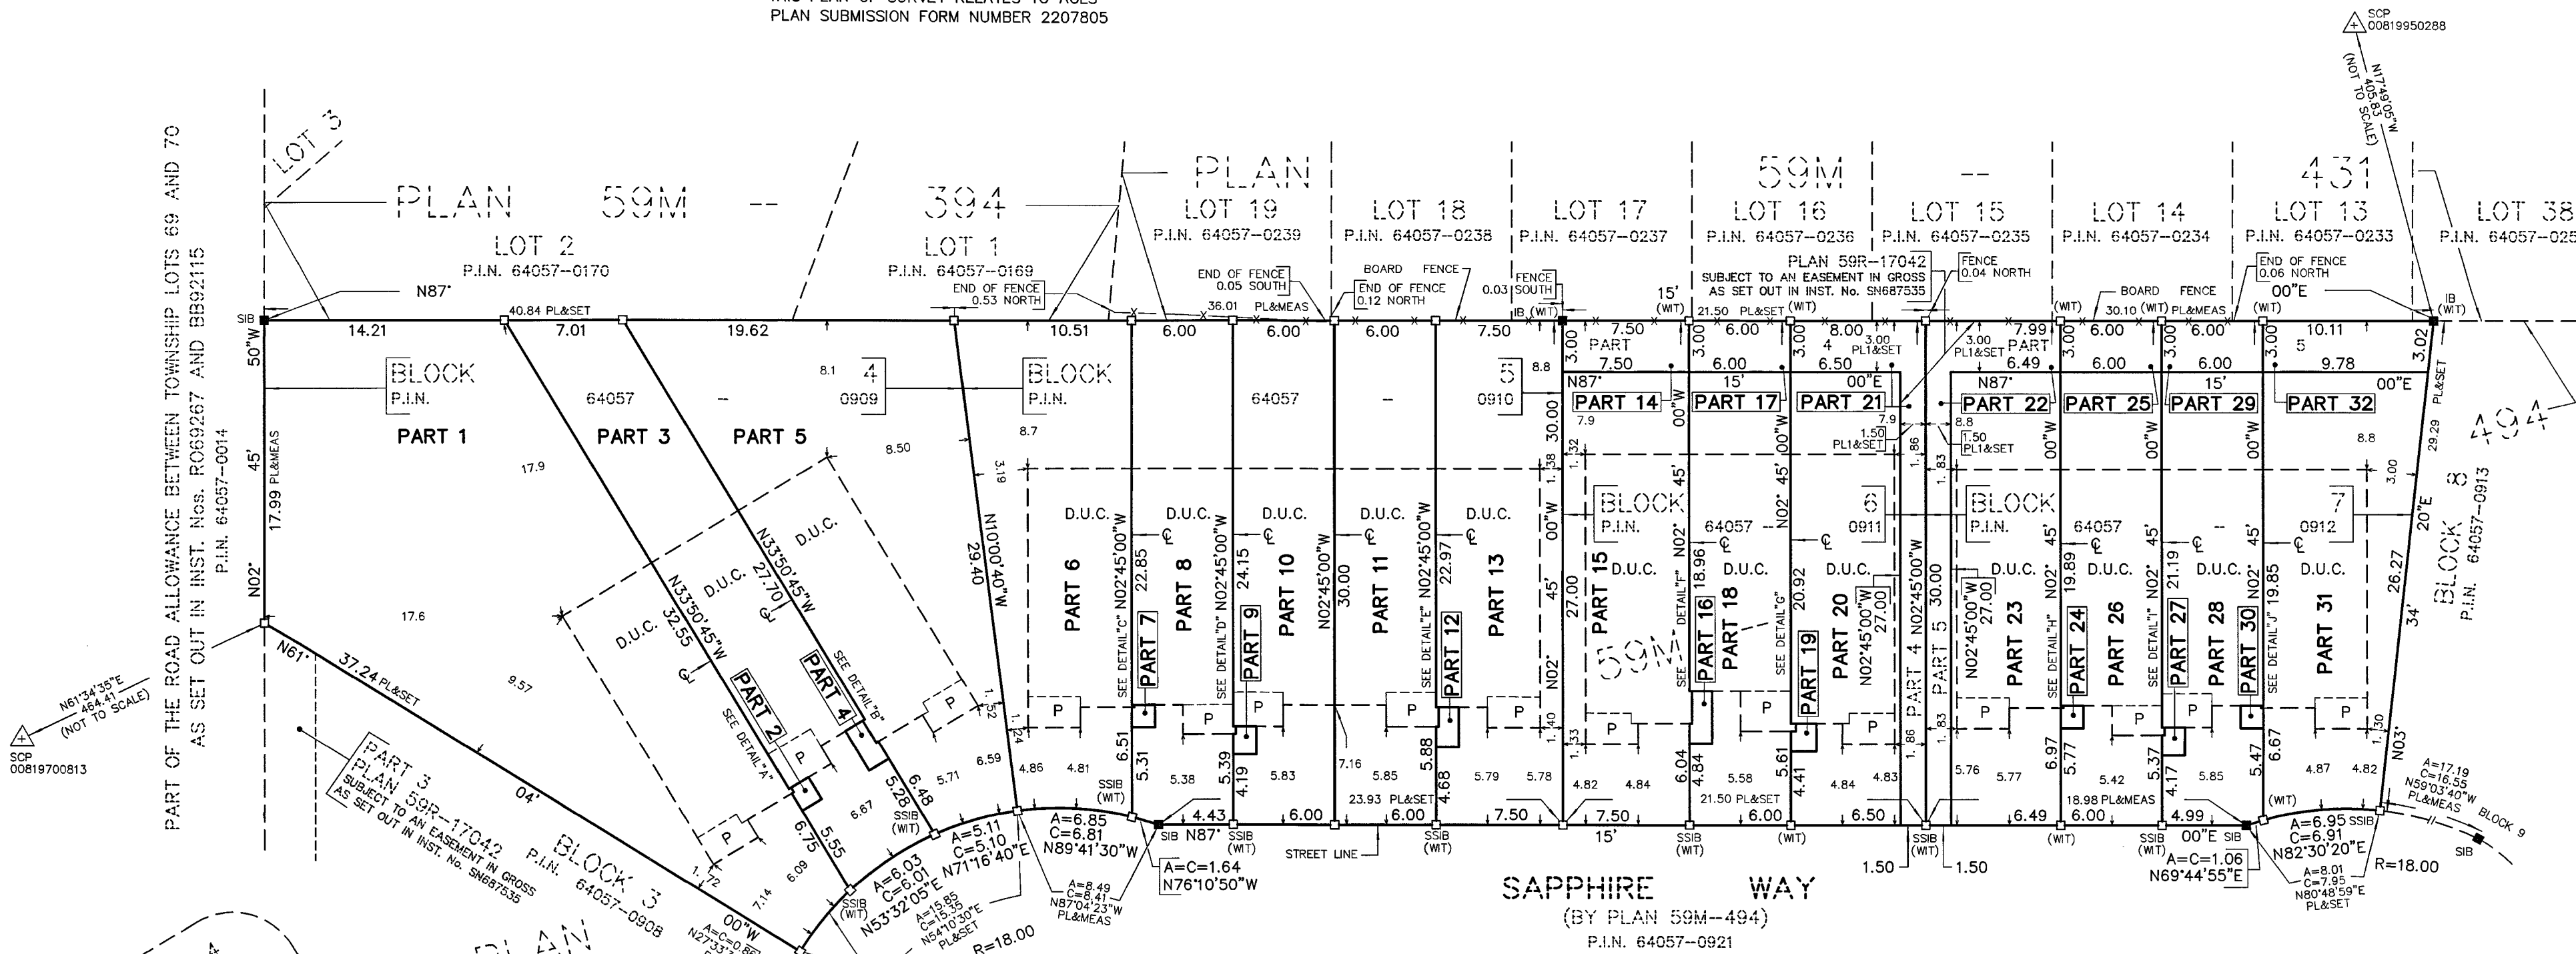

NOTES

- DENOTES MONUMENT SET
- DENOTES MONUMENT FOUND
- ▣ DENOTES STANDARD IRON BAR
- SSIB DENOTES SHORT STANDARD IRON BAR
- D.U.C. DENOTES DWELLING UNDER CONSTRUCTION
- P.I.N. DENOTES PROPERTY IDENTIFIER NUMBER
- PLAN 59M-494 DENOTES PLAN 59M-494
- PLAN 59R-17042 DENOTES PLAN 59R-17042
- P DENOTES PORCH
- CP DENOTES CENTRELINE OF WALL
- SCP DENOTES SPECIFIED CONTROL POINT
- (WT) DENOTES WITNESS
- f DENOTES FACE OF WALL

ALL FOUND MONUMENTS BY CHAMBERS AND ASSOCIATES SURVEYING LTD. O.L.S.
ALL SET MONUMENTS ARE IRON BARS UNLESS NOTED OTHERWISE.
ALL TIES TO CONCRETE FOUNDATION.

BEARINGS ARE GRID, UTM ZONE 17, NAD83 (CSRS)(2010.0), DERIVED FROM:
SCP 00819700813 NORTH 4772240.623 EAST 646551.092
SCP 00819950288 NORTH 4772830.583 EAST 646976.036

COORDINATES ARE UTM ZONE 17, NAD83 (CSRS) (2010.0), TO URBAN ACCURACY
PER SEC. 14 (2) OF O.REG. 216/10, AND CANNOT, IN THEMSELVES, BE USED TO
RE-ESTABLISH CORNERS OR BOUNDARIES SHOWN ON THIS PLAN.

DISTANCES ARE GROUND AND CAN BE CONVERTED TO GRID BY MULTIPLYING BY
THE COMBINED SCALE FACTOR OF 0.999827.



R-PE SURVEYING LTD.
ONTARIO LAND SURVEYORS
643 Chrislea Road, Suite 7
Woodbridge, Ontario L4L 8A3
Tel. (416) 635-5000 Fax (416) 635-5001
Tel. (905) 264-0881 Fax (905) 264-2099
Website: www.r-pe.ca
DRAWN: V.H. CHECKED: I.A.A./T.S.
JOB No. 21-282 CAD FILE No. 21-282R02